




1. EAST ELEVATION (SCALE 1:1,000)

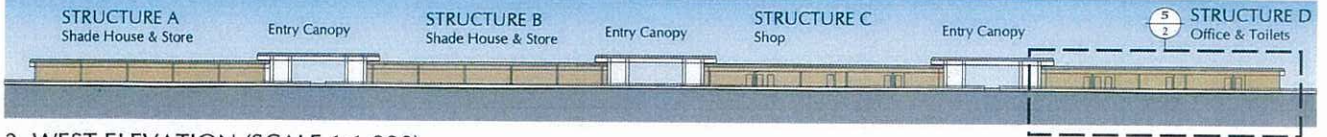


2. WEST ELEVATION (SCALE 1:1,000)

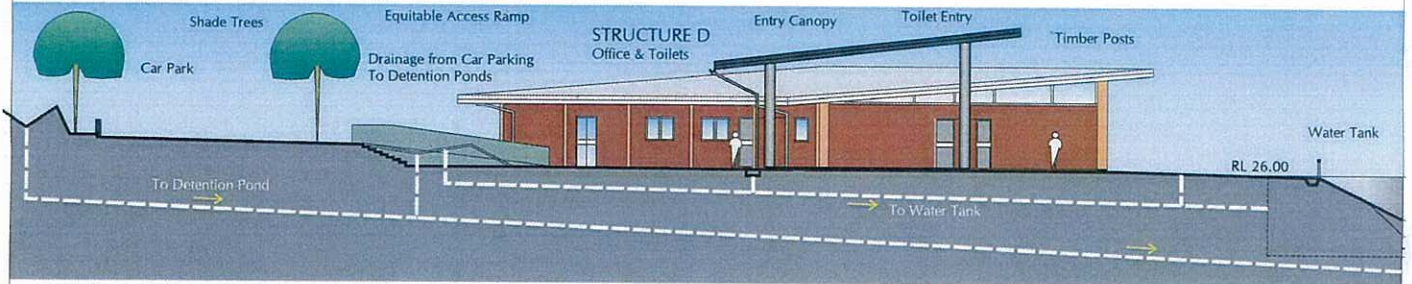


3. SECTION AA' (SCALE 1:250)

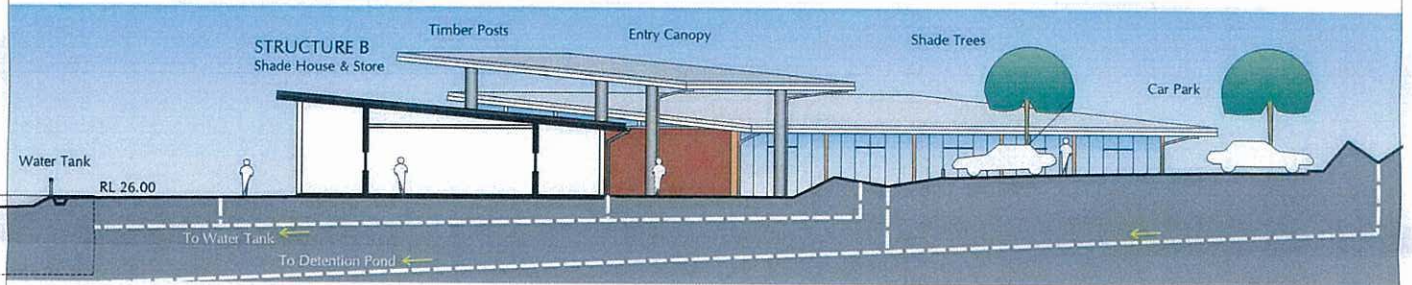

4. SECTION BB' (SCALE 1:250)

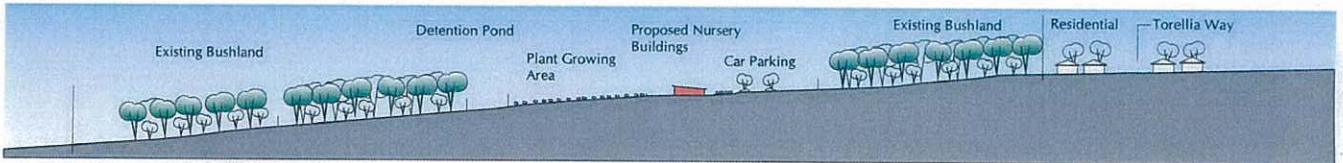


5. SECTION CC' (SCALE 1:2,500)

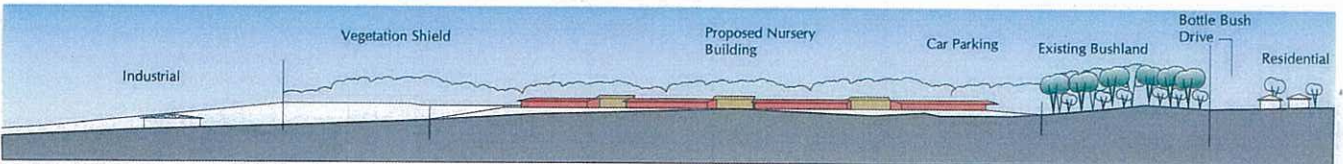

6. SECTION DD' (SCALE 1:2,500)

7. KEY PLAN
Location of Sections
N.T.S.

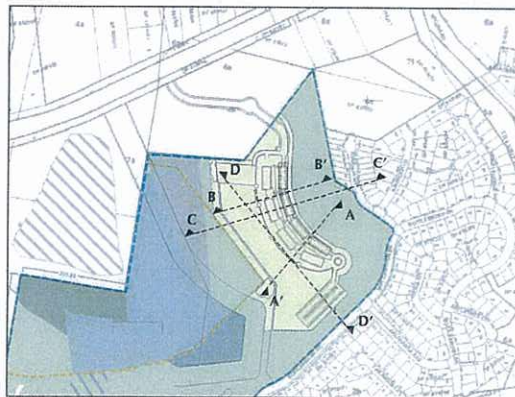

Note: Levels indicated on the drawing are to be verified by a registered surveyor prior to construction.

Enterprise Drive, Glenning Valley

SECTIONS

0 100m A3 is 1:250