


| ISSUE | REVISION | DRN | CHK | APP | DATE |
|-------|-------------------------|-----|-----|-----|----------|
| B | DA SUBMISSION | | | | 21.7.8 |
| C | PRELIMINARY DRAFT ISSUE | | | | 27-11-08 |
| C | PRELIMINARY DRAFT ISSUE | | | | 28-11-08 |
| D | DRAFT ISSUE | | | | 02-12-08 |
| D | DA RESUBMISSION | | | | 05-12-08 |
| E | DA RESUBMISSION | | | | 15-12-08 |

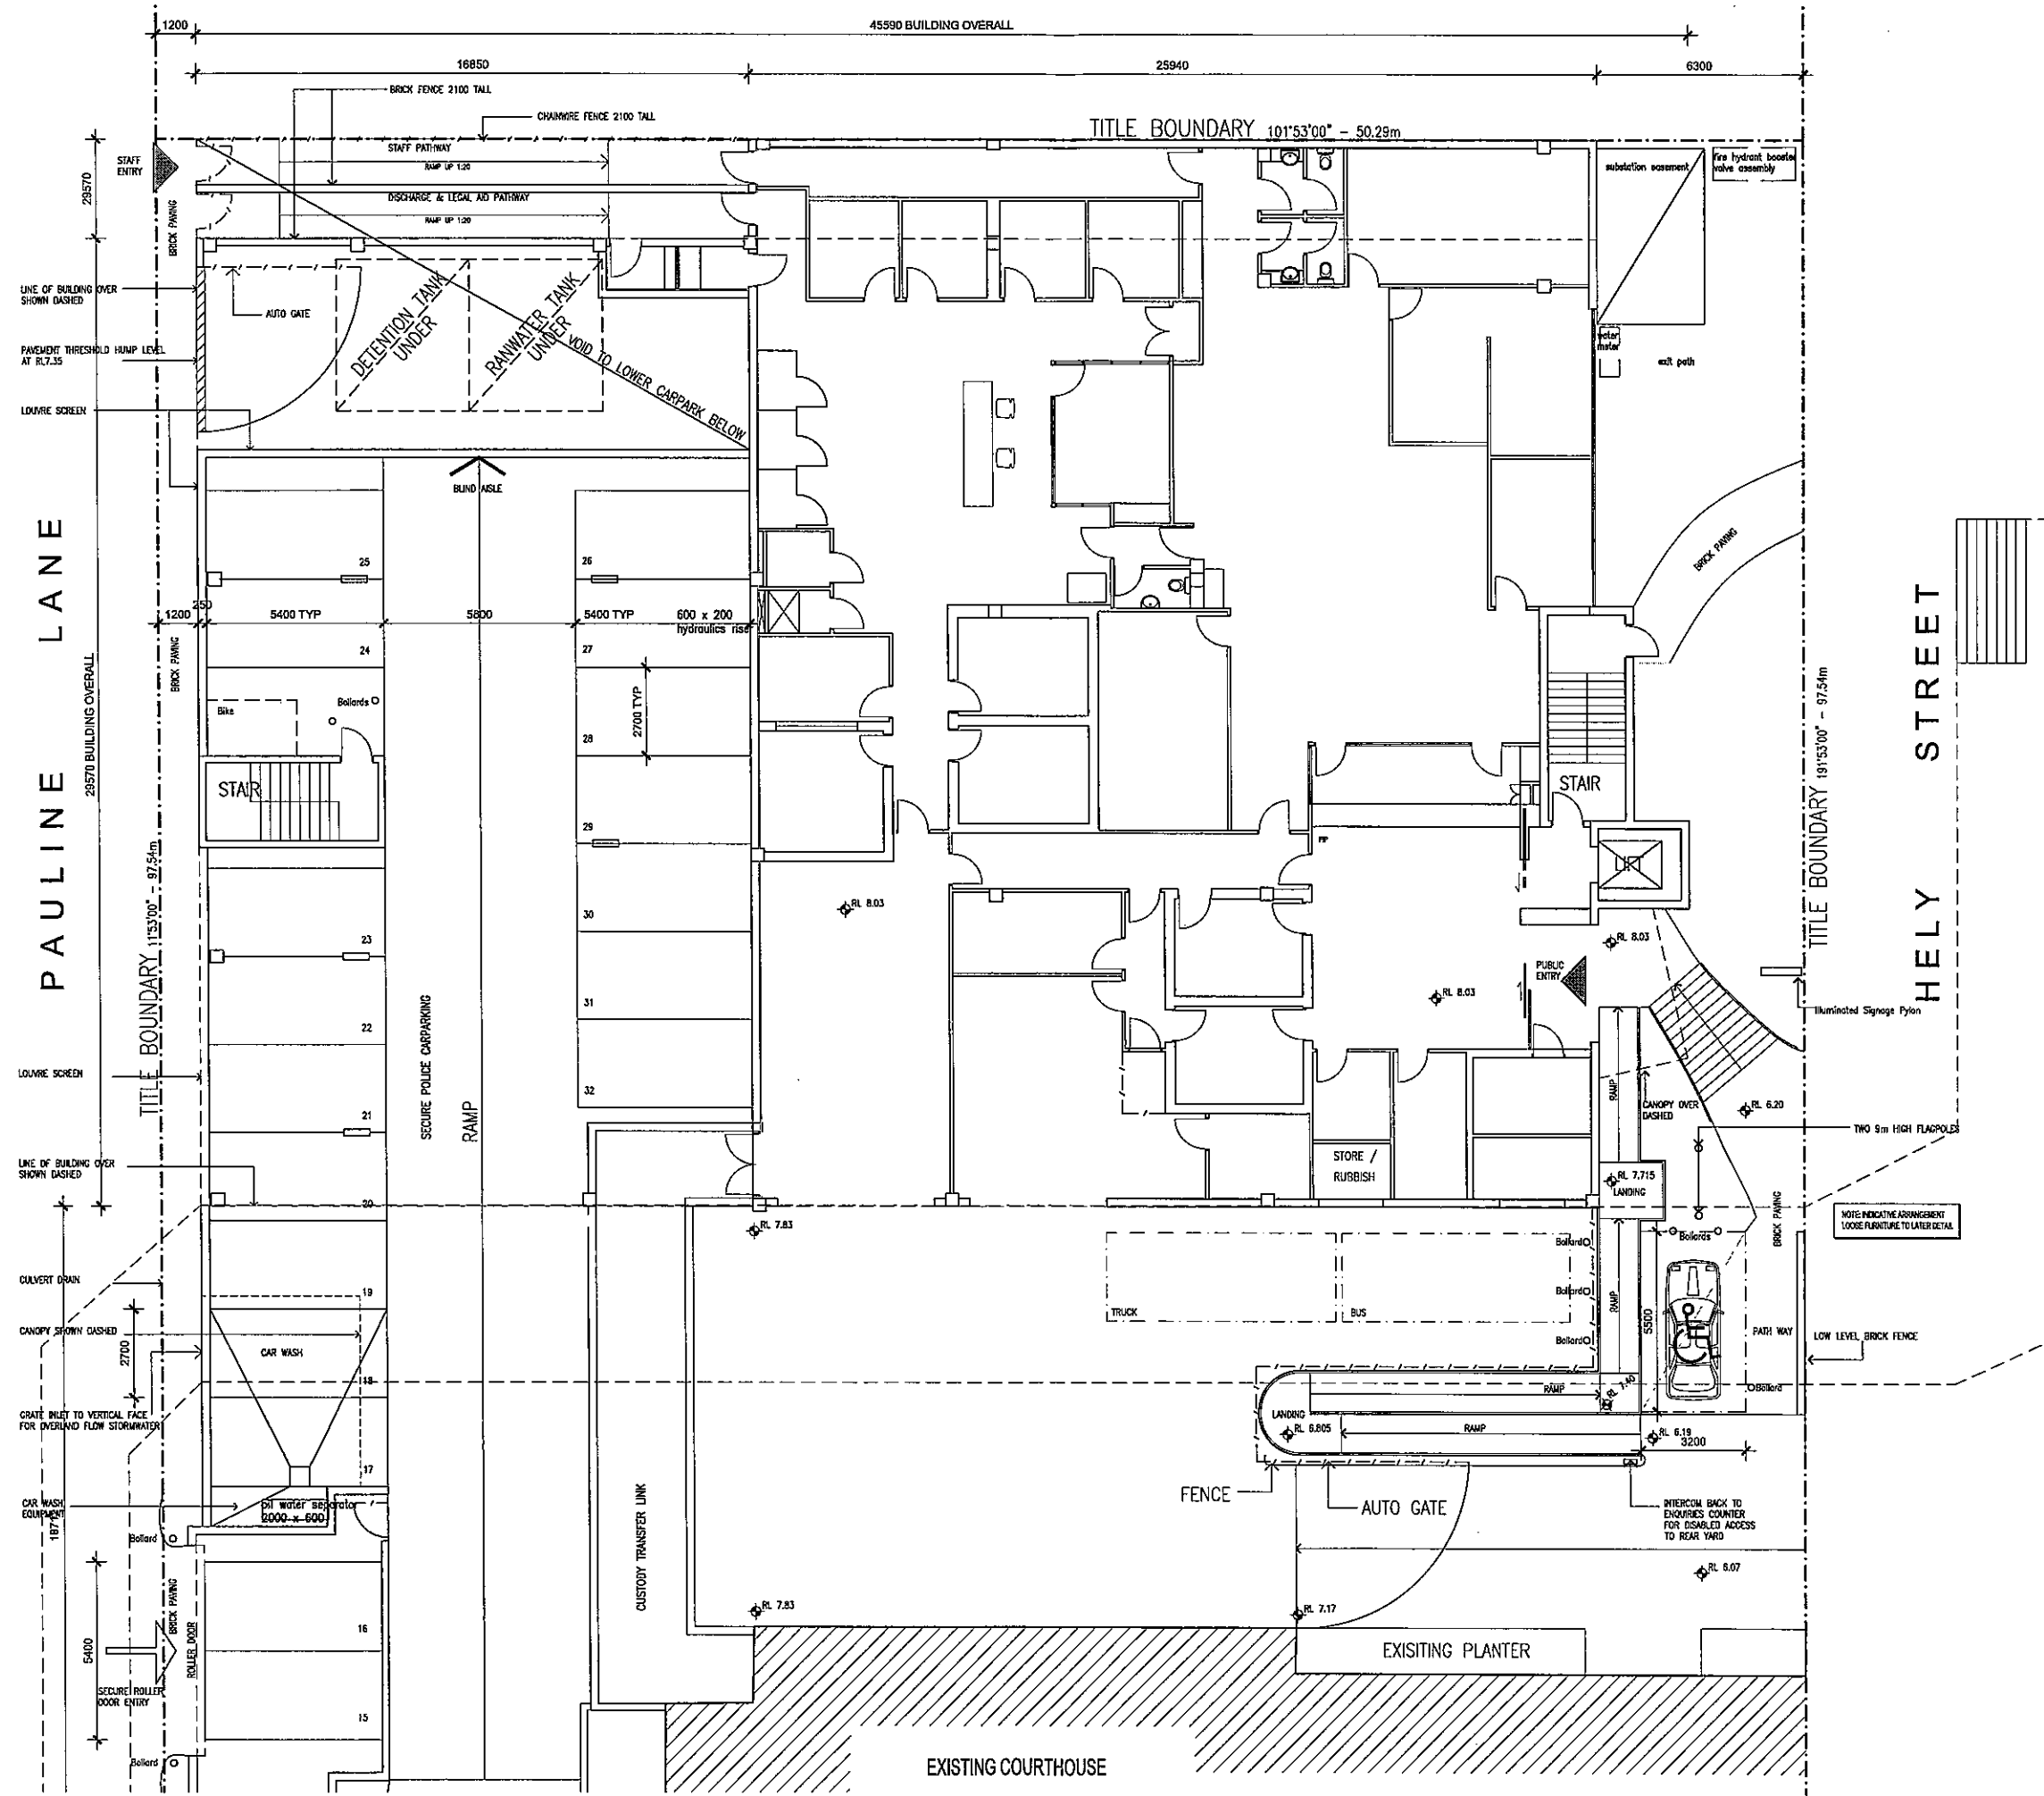

PEDDLE THORP ARCHITECTS
 Level 6, 61 Market Street
 Sydney, NSW Australia 2000
 Tel: 61 2 9289 9300 Fax: 61 2 9286 3145
 E-mail: info@ptd.com.au http://www.ptd.com.au
 ACN: 904 975 668

PEDDLE THORP APPROVALS
 REASON FOR ISSUE:
DA SUBMISSION DATE: 21.7.2008

DESIGNER:
 DRAWN:
 CHECKED:

THE CONTRACTOR MUST VERIFY ALL DIMENSIONS ON SITE BEFORE COMMENCING ANY WORK. DIMENSIONS ON ANY SHOP DRAWINGS & CLIPPED DIMENSIONS MUST BE USED IN PREFERENCE TO SCALED DIMENSIONS. ALL SCALED DIMENSIONS MUST BE VERIFIED ON SITE. THIS DRAWING IS COPYRIGHT AND REMAINS THE PROPERTY OF THE ARCHITECT.

DRAWING No:
TP 002


PROJECT:
WYONG 24 HOUR POLICE STATION

TITLE:
PROPOSED GROUND FLOOR PLAN

NORTH: SCALE: PROJECT No:
 1:100 @ A1 7623

REV:
 E


| ISSUE | REVISION | DRN | CHK | APP | DATE |
|-------|-------------------------|-----|-----|-----|----------|
| B | DA SUBMISSION | | | | 21.7.8 |
| C | PRELIMINARY DRAFT ISSUE | | | | 28-11-08 |
| D | DA RE SUBMISSION | | | | 02-12-08 |
| E | DA RE SUBMISSION | | | | 15-12-08 |

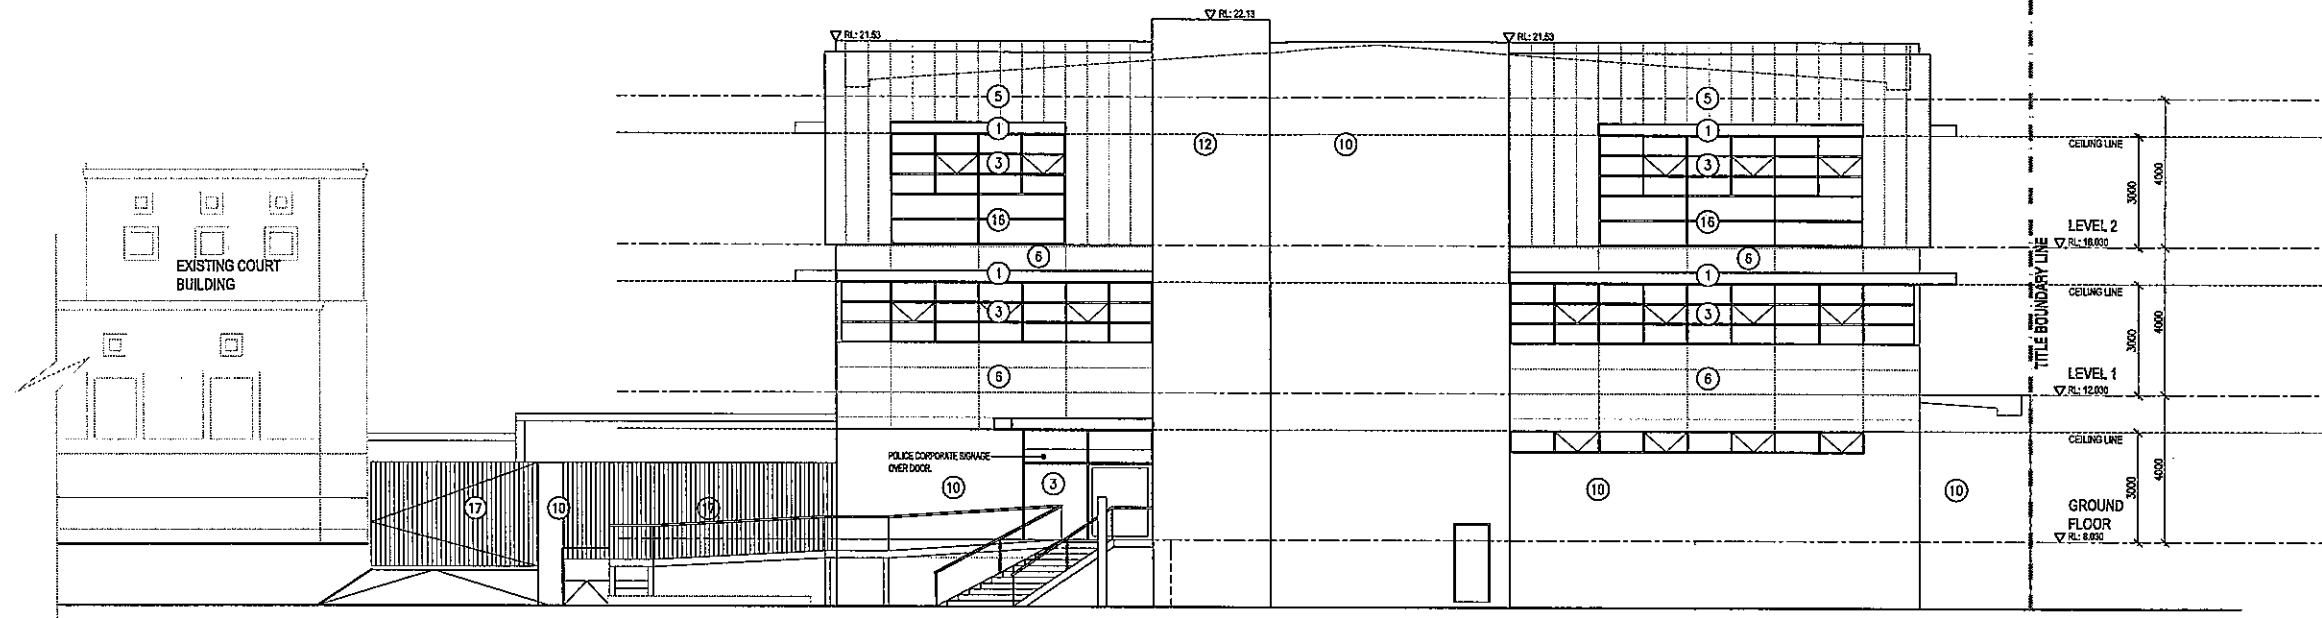

EAST ELEVATION
Scale 1:100

LEGEND-ELEVATIONS & SECTIONS

- ① SUNSHADE LOUVRE CANOPY-FIXED
 - ② HORIZONTAL SUNSHADE LOUVRES
 - ③ GLAZING WITH NATURAL ANODIZED FRAMING
 - ④ SPANDREL GLAZING WITH R2.5 INSULATION
 - ⑤ TITANIUM ZINC FACADE CLADDING SYSTEM
 - ⑥ ALUMINIUM COMPOSITE PANEL
 - ⑦ ILLUMINATED 'POLICE' CORPORATE SIGNAGE PYLON
 - ⑧ PAINTED STEEL WORK
 - ⑨ ROLLER SHUTTER/GRILLE
 - ⑩ FACE BRICKWORK
 - ⑪ COLORBOND CLADDING
 - ⑫ RENDERED PRECAST
 - ⑬ MECH. REGISTER
 - ⑭ POWDERCOATED FIXED LOUVRE SCREEN
 - ⑮ CHAIN WIRE FENCE
 - ⑯ SPANDREL GLAZING WITH ALUMINIUM FRAMING
 - ⑰ GALVANIZED SHS FENCE / GATE
- NOTE: ALL EXTERNAL WALLS TO HAVE R2.5 INSULATION.
- ⑱ COLORBOND ROLLER DOOR

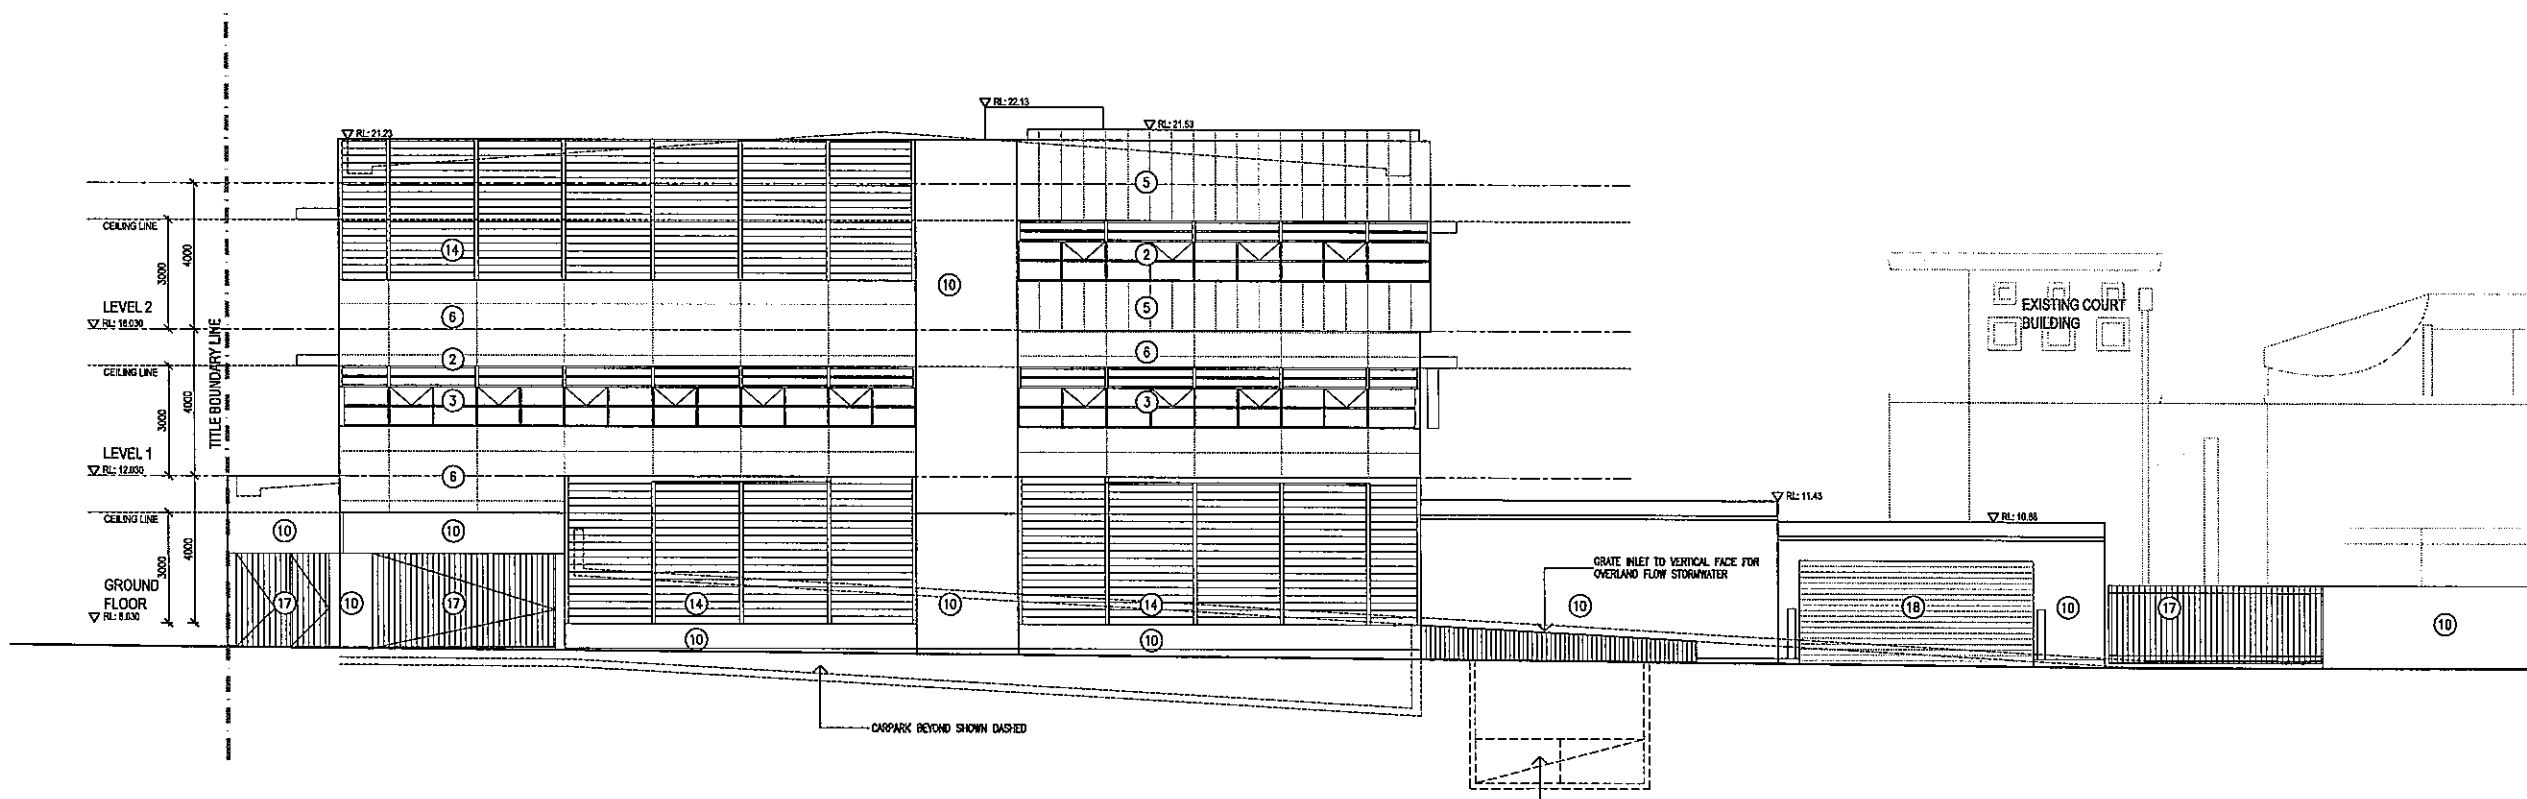

WEST ELEVATION
Scale 1:100

PEDDLE THORP ARCHITECTS
Level 6, 41 Market Street
Sydney NSW Australia 2000
Tel: 61 2 9389 5700 Fax: 61 2 9389 3745
Email: info@ptd.com.au http://www.ptd.com.au
ACN: 006 975 248

PEDDLE THORP APPROVALS
REASON FOR ISSUE:
DA SUBMISSION DATE: 21.7.2008

DESIGNED: _____
DRAWN: _____
CHECKED: _____

THE CONTRACTOR MUST VERIFY ALL DIMENSIONS ON SITE BEFORE COMMENCING ANY WORK OR MAKING OF ANY SHOP DRAWINGS. FIGURED DIMENSIONS MUST BE USED IN PREFERENCE TO SCALED DIMENSIONS. ALL SCALED DIMENSIONS MUST BE CHECKED ON SITE. THIS DRAWING IS COPYRIGHT AND REMAINS THE PROPERTY OF THE ARCHITECT.

DRAWING No: **TP 010**

PROJECT: **WYONG 24 HOUR POLICE STATION**


TITLE: **PROPOSED EAST & NORTH ELEVATIONS**

NORTH: SCALE: 1:100 @ A1 PROJECT No. 7623


REV. **E**

LIC: 21000011-1023 rev: 15/08/08 wyong24hrp010 TP 010.dwg, 15/02/2008 2:51:46 PM, .ppt

| ISSUE | REVISION | DRN | CHK | APP | DATE |
|-------|-------------------------|-----|-----|-----|----------|
| B | DA SUBMISSION | | | | 21.7.08 |
| C | PRELIMINARY DRAFT ISSUE | | | | 28.11.08 |
| D | DA RESUBMISSION | | | | 02.12.08 |
| E | DA RESUBMISSION | | | | 15.12.08 |

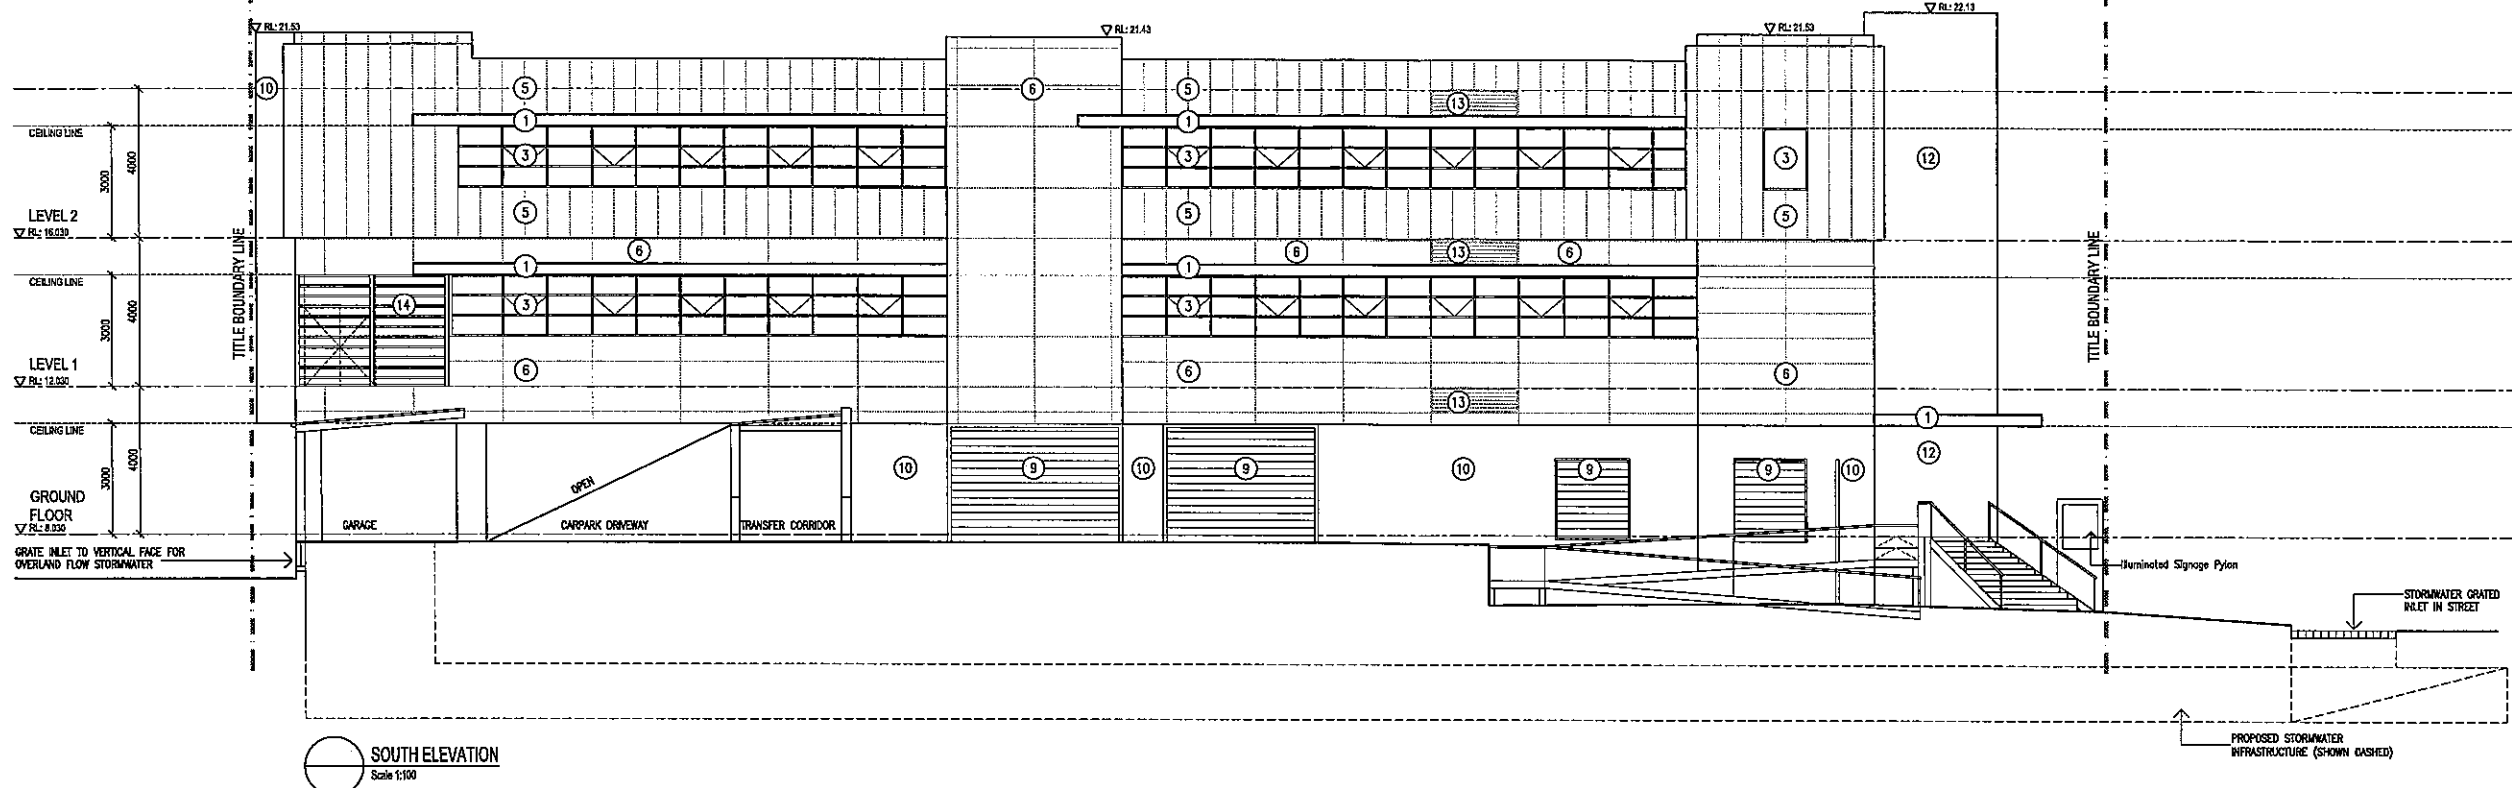

SOUTH ELEVATION
Scale 1:100

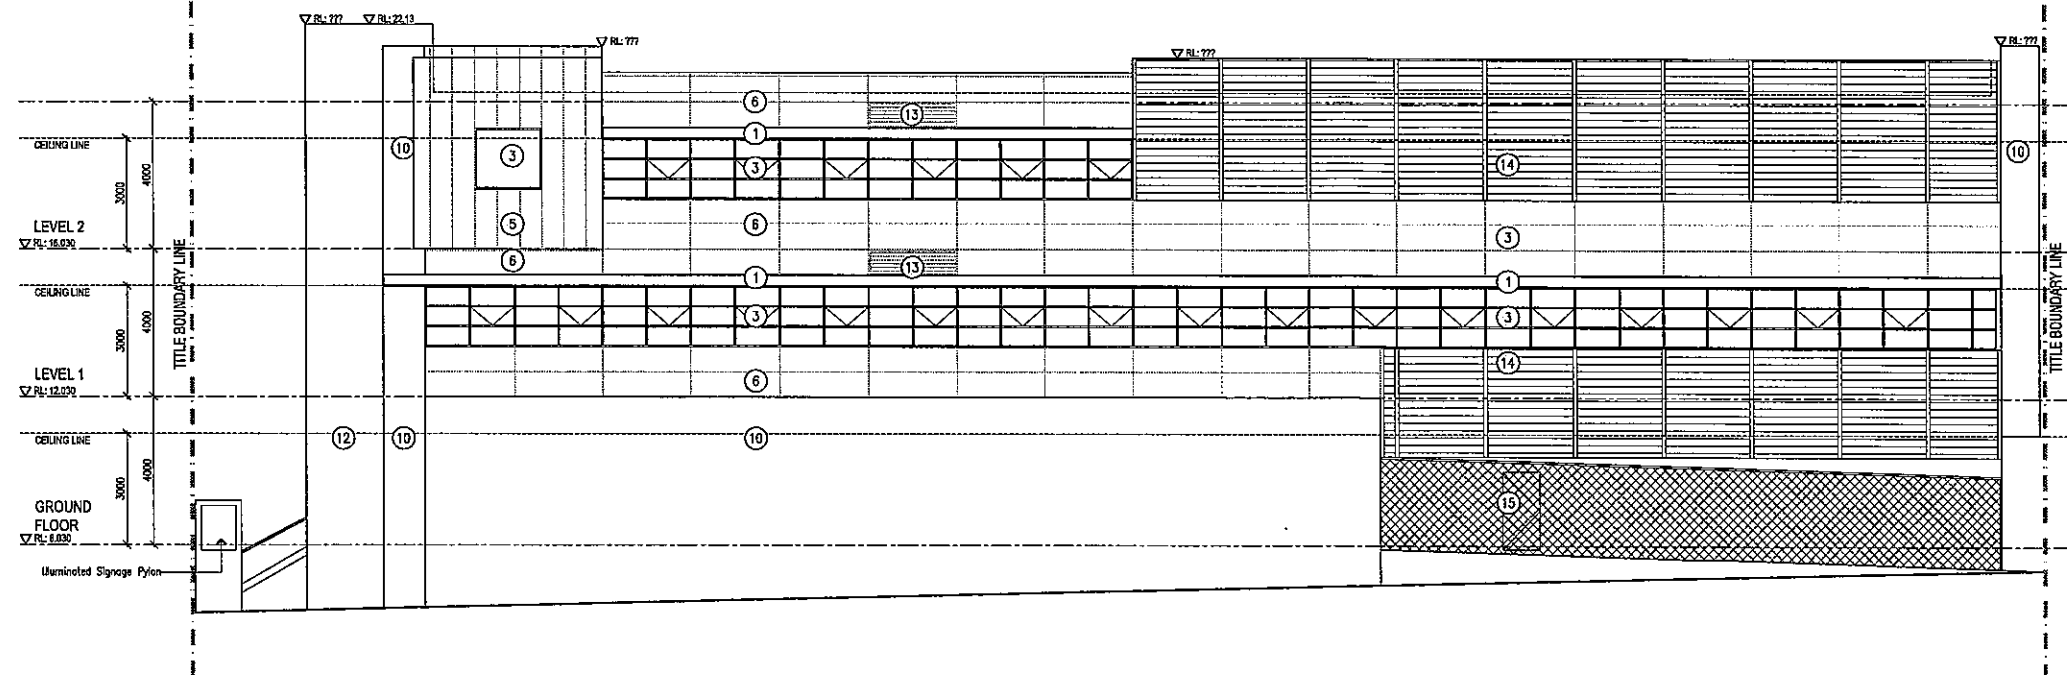

NORTH ELEVATION
Scale 1:100

PEDDLE THORP ARCHITECTS
Level 6, 61 Market Street
Sydney NSW Australia 2000
Tel: 61 02 8289 5700 Fax: 61 02 9280 3745
Email: info@ptad.com.au http://www.ptad.com.au
ACN: 068 975 668

PEDDLE THORP APPROVALS
REASON FOR ISSUE:
DA SUBMISSION DATE: 21.7.2008


DESIGNED: _____
DRAWN: _____
CHECKED: _____

THE CONTRACTOR MUST VERIFY ALL DIMENSIONS ON SITE BEFORE COMMENCING ANY WORK OR MAKING OF ANY SHOP DRAWINGS. FIGURED DIMENSIONS MUST BE USED IN PREFERENCE TO SCALED DIMENSIONS. ALL SCALED DIMENSIONS MUST BE VERIFIED ON SITE. THIS DRAWING IS COPYRIGHT AND REMAINS THE PROPERTY OF THE ARCHITECT.

DRAWING No:
TP 011

PROJECT:
WYONG 24 HOUR POLICE STATION

TITLE:
PROPOSED SOUTH & WEST ELEVATIONS

NORTH:  SCALE: 1:100 @ A1 PROJECT No: 7823
REV: E