


SYDNEY - NEWCASTLE FREEWAY

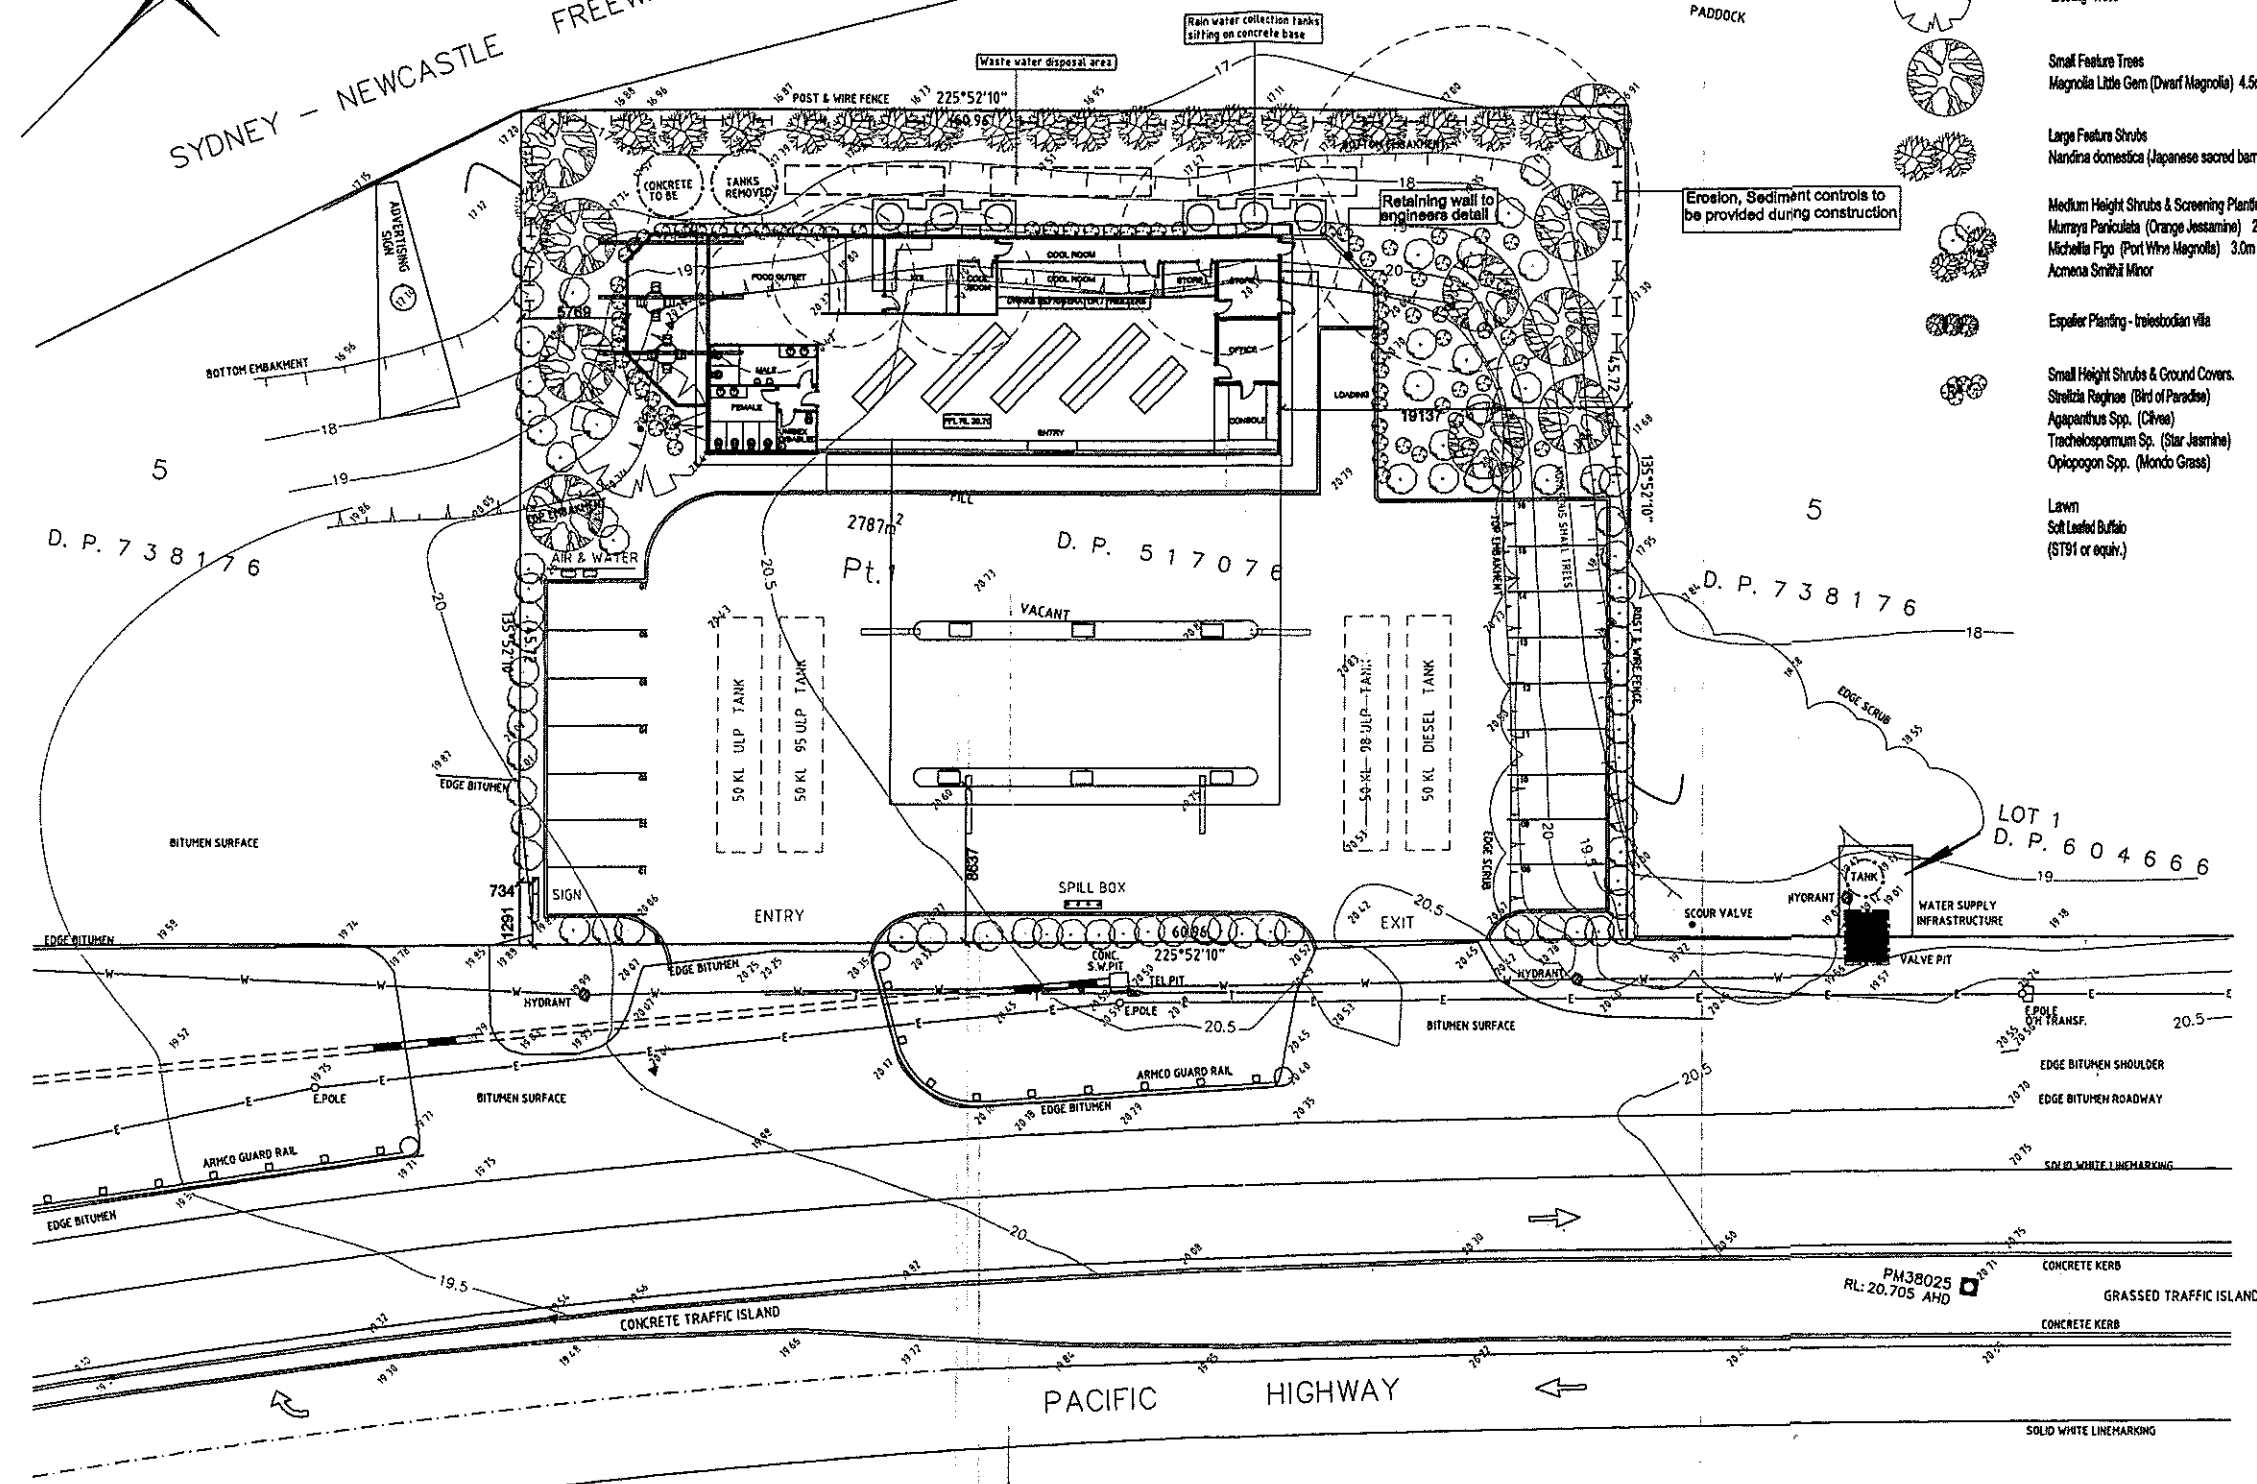

Landscaping Detail.

- Existing Trees to be removed
- Existing Trees
- Small Feature Trees
Magnolia Little Gem (Dwarf Magnolia) 4.5m
- Large Feature Shrubs
Nandina domestica (Japanese sacred bamboo) 1.8m
- Medium Height Shrubs & Screening Planting
Murraya Paniculata (Orange Jessamine) 2.4m
Michelia Figo (Port Wine Magnolia) 3.0m
Acmena Smithii Minor
- Espalier Planting - treelodgia villa
- Small Height Shrubs & Ground Covers
Strelitzia Reginae (Bird of Paradise)
Agapanthus Spp. (Clivee)
Trachelospermum Sp. (Star Jasmine)
Opikogon Spp. (Mondo Grass)
- Lawn
Soft Leafed Buffalo (ST91 or equiv.)

Erosion, Sediment controls to be provided during construction

NOTES.

Trees on site to be removed shown.
All levels to A.H.D.
All stormwater to Councils system via detention tanks & nutrient control areas.
No waterways or watercourses.
Temporary Siltation control measures to be provided during construction.
Water & Sewer mains shown.
All dimensions to be confirmed on site.
Do not scale.
Colors to be confirmed with painting contractor.

AMENDMENT B: Sep 2007
-Removal of car wash to rear of site.
-Addition of waste water disposal area.
AMENDMENT A: May 2007
-Adjustment to the size & location of water tanks to increase landscaped screening.

ISSUE	DATE	AMENDMENT
CLIENT		
Bob Smith		
PROJECT		
Proposed Service Station		
Lot 1 DP 517076		
Pacific Highway West.		
Palmdale.		
PLAN NAME		
Site Plan / Landscape		
Principles Plan		
PROJECT No:	1401	SHEET No: 1/3
ISSUED:	Sep 2007	
DRAWN BY:	CLW	
CHECKED BY:	JH	
REVISION:		

Site Plan / Landscape Principles Plan scale 1:200

**Longhill
Planning**
1 McCauley Street, DAVENPORT NSW 2251
PH 02 43991111 FAX 02 43991122