




Vodafone BTS Site 27957D


Map Reference: UBD 2008 City Link street directory (20th Edition) - Central Coast section
 Map Page: 59
 Map Grid Reference: E9

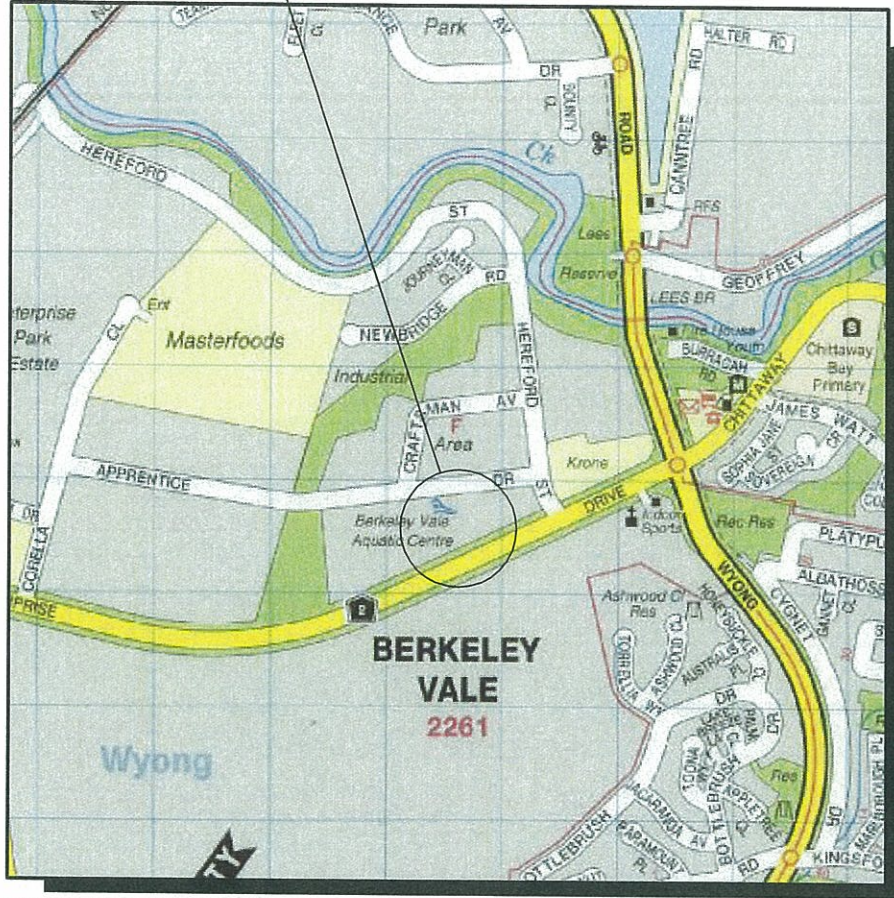

Map reproduced with permission of UBD
 Copyright Universal Publishers Pty Ltd DG 01/08

Site Locality Plan

Not to scale

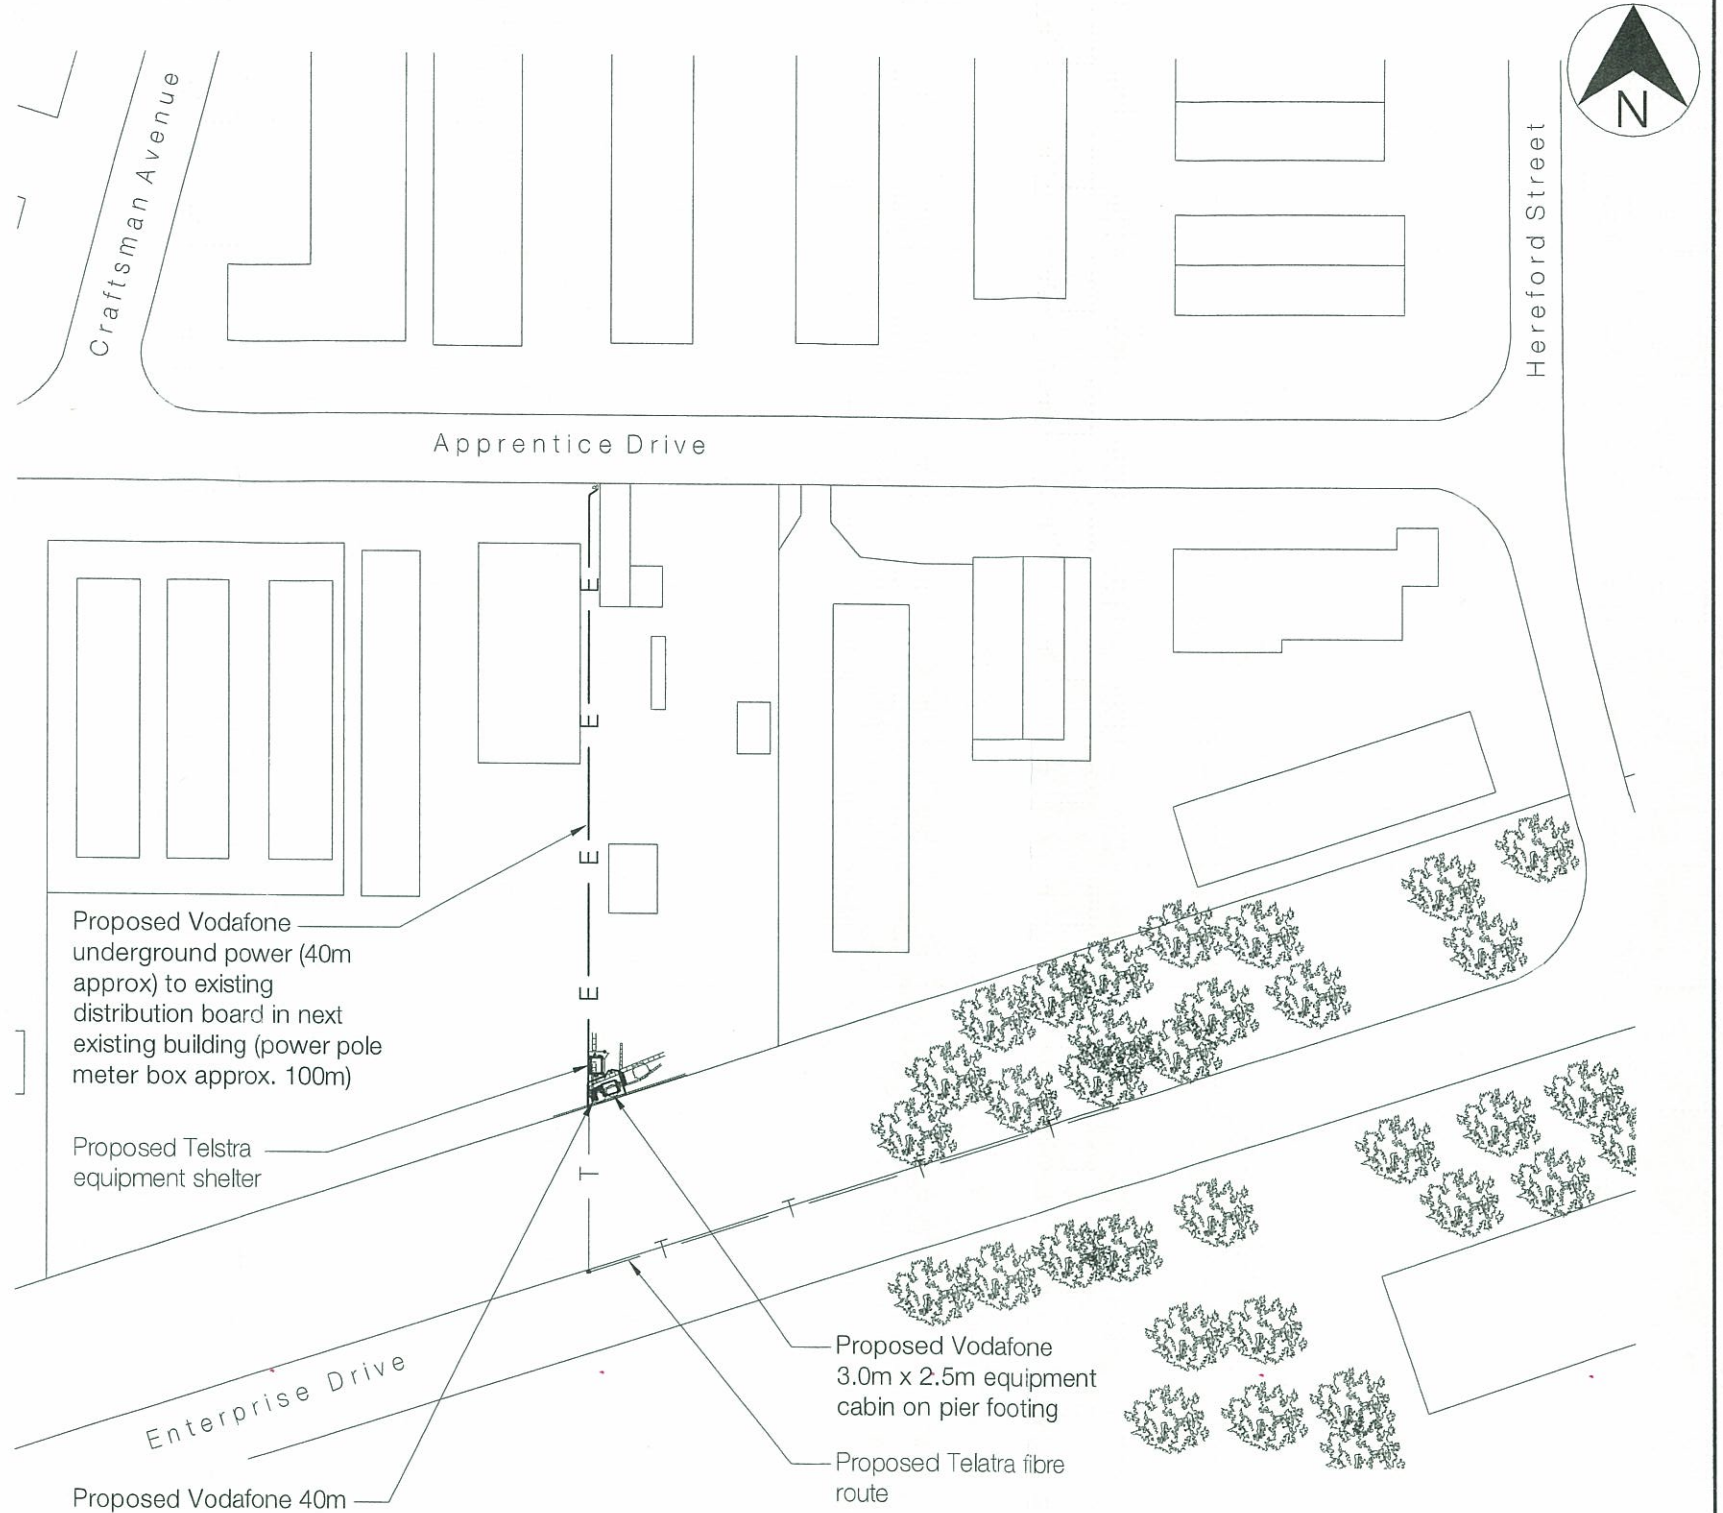

Site Plan

Scale 1:1500

REV	DATE	REVISION DESCRIPTION	DRAWN	INITIALS	SIGNATURE	DATE
C	07.08.08	CORRECTION IN SITE ADDRESS	AS	TM		07.08.08
B	08.07.08	ROAD NAME AMENDED	GDE	JS		07.08.08
A	23.04.08	PRELIMINARY ISSUE	RR	JYW	J.Wu	07.08.08



Intelligent Solutions™

TCI, Level 1, 118-120 Pacific Highway,
 St Leonards, NSW 2065
 PO Box 125, St Leonards, NSW 1590
 T 02 9478 9999 F 02 9478 9900
www.tci.com.au



BTS SITE 27957D 2100 PROJECT
BERKELEY VALE
 DEMPSEYS, 6 APPRENTICE DRIVE
 BERKELEY VALE, NSW 2261

TITLE
SITE AND LOCALITY PLANS

DRAWING STATUS:
 PRELIMINARY

DRAWING No.
27957D-G1

REV.
C