

1  
03 Plan - Site Plan  
Scale: 1:1000  
Notes:

NOTE:  
 1. THESE DRAWINGS AND THIS REPORT TO COMPLY WITH ALL APPLICABLE AND TO NEW PUBLIC PLANNING LAWS AMENDED TO THE NEW TERRACE CATEGORY.  
 2. PROVIDE CERTIFIED TRUE STATEMENTS TO ALL PARTS.  
 3. USE OF BE MARKINGS AND DIMENSIONS TO BE RESEARCHED AND TO BE ACCURATE TO THE BEST OF YOUR KNOWLEDGE.  
 4. ALL THE CONDITIONS INCLUDING LEVELS TO BE CONFIRMED, AND ANY DISCREPANCIES TO BE REFERRED TO ARCHITECT PRIOR TO COMMENCEMENT.  
 5. DO NOT SCALE THE DRAWINGS, USE PROVIDED DIMENSIONS.  
 6. CHECK ALL DIMENSIONS ON THE SITE BEFORE COMMENCING ANY WORK.  
 7. DRAWINGS TO BE CHECKED AND CANCELLED BY A PRACTISING ARCHITECTURAL ENGINEER PRIOR TO COMMENCEMENT.  
 8. THESE DRAWINGS ARE SUBJECT TO COPYRIGHT.

No	DATE	AMENDMENT	No	DATE	AMENDMENT
B	23-07-07	REVISION OF BBQ'S			



ARCHITECTURE  
 INTERIORS  
 URBAN DESIGN  
 HERITAGE  
 SUSTAINABLE

inspire create enjoy


K I A M A  
 ALEXANDRIA  
 WOLLONGONG  
 N O W R A  
 BATEMANS BAY  
 S H A N G H A I

PROJECT: Holiday Park Upgrade Works  
 SITE: Montgomery Ave  
 Canton Beach NSW 2263  
 CLIENT: Wyong Shire Council


SCALE: 1:1000  
 DATE: APRIL 2007  
 DRAWN: cz  
 CHECKED: MITT  
 JOB No: 6477-CDA-CB-B-01

01 SHEET 4  
 PLOT DATE: 26/09/2007


DA Issue

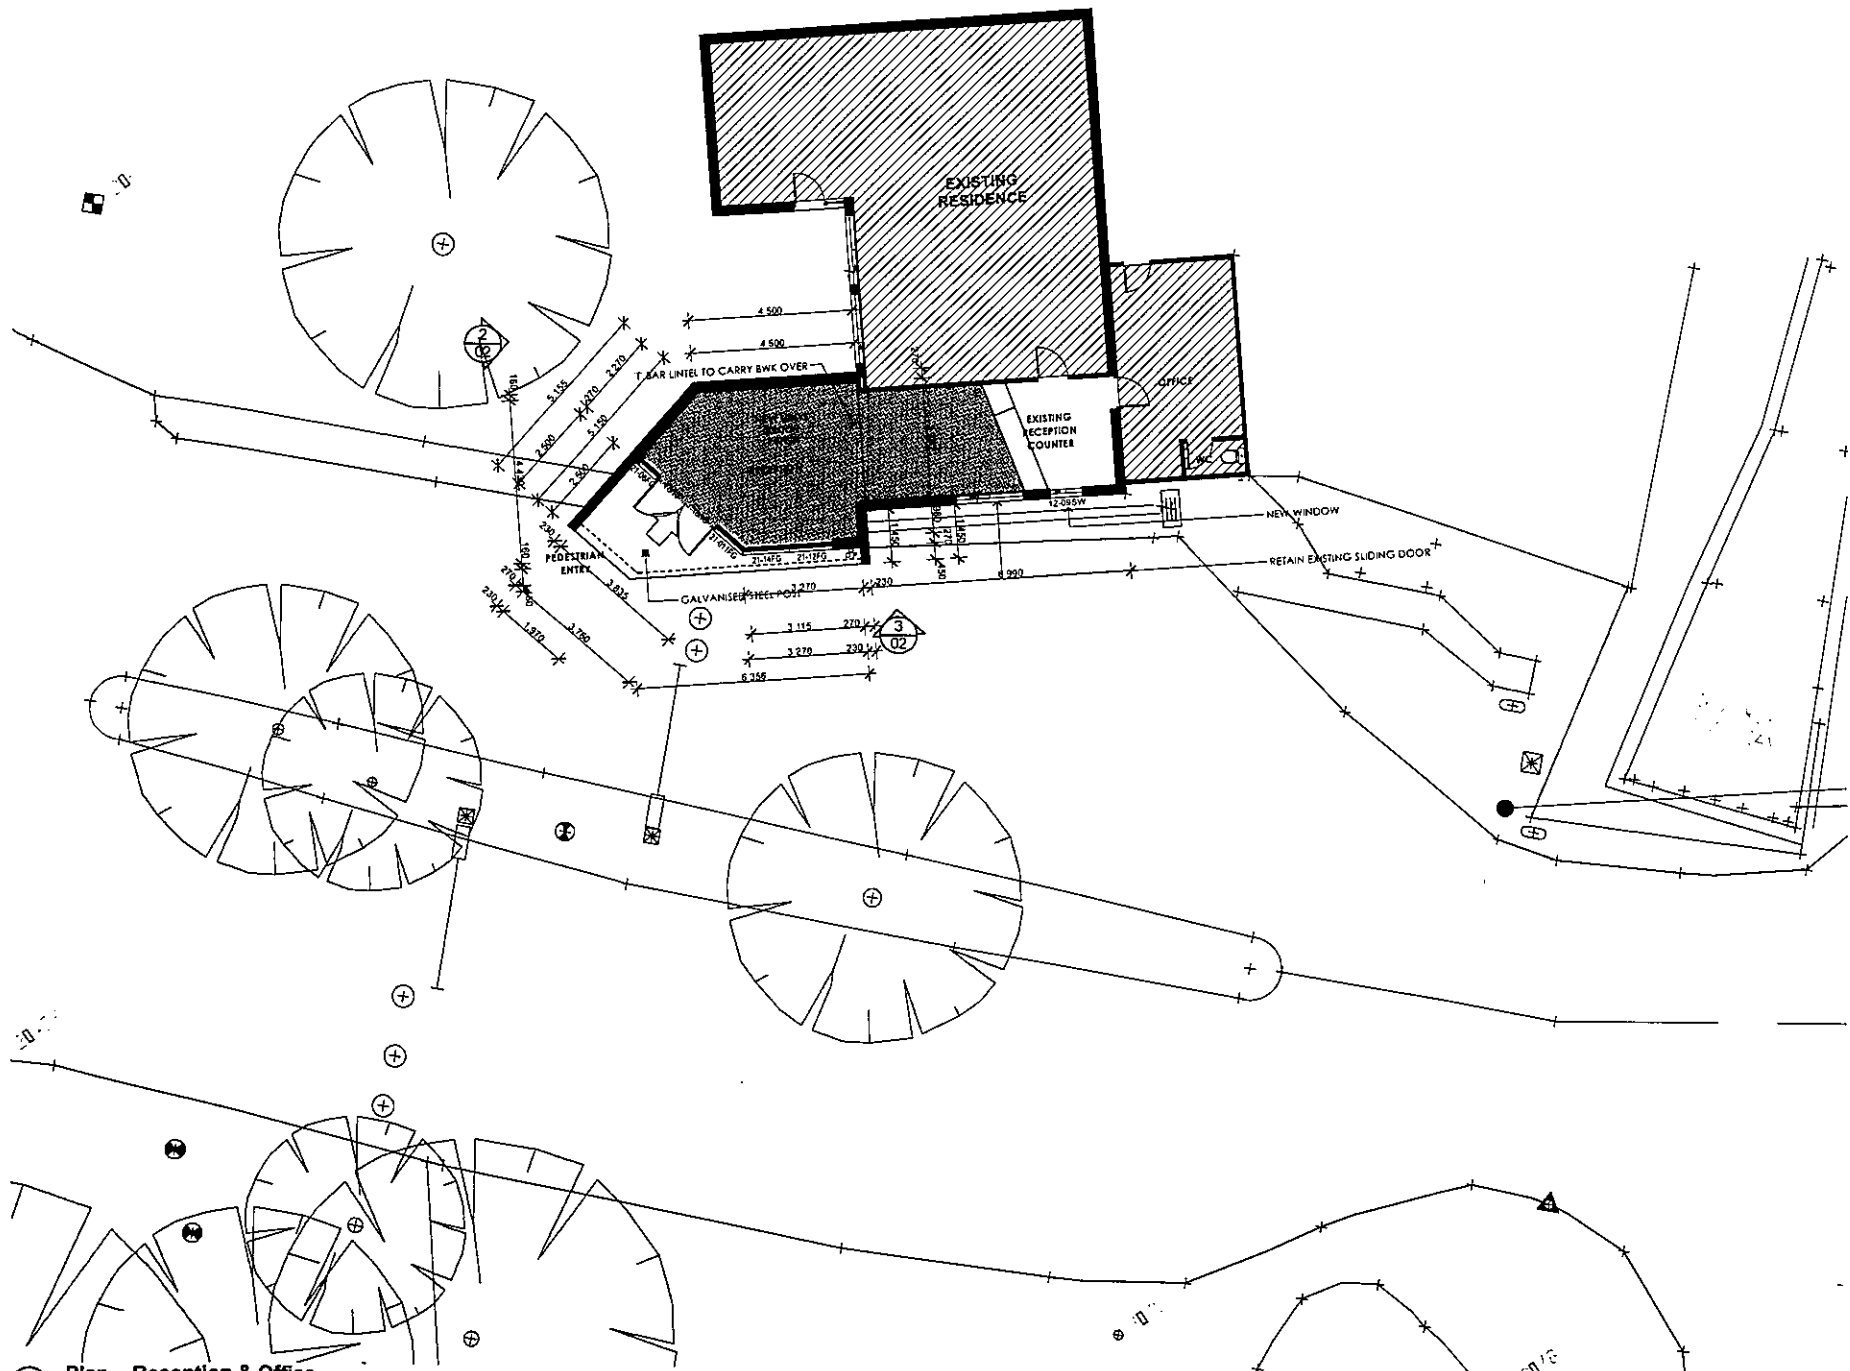

**1**  
03 Plan - Reception & Office  
Scale: 1:100  
Notes:

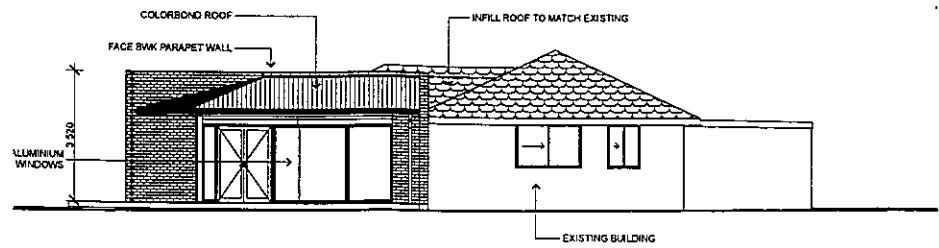

**3**  
2 Elevation - Reception & Office  
Scale: 1:100  
Notes:

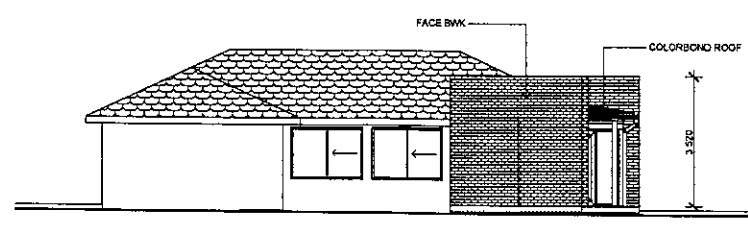

**2**  
2 Elevation - Reception & Office  
Scale: 1:100  
Notes:

DA Issue

**NOTE:**  
1. SHARP FRAMING APPROX. BEARING TO COMPLY WITH ALL AS AND TO NEW TIER 2 FRAMING APPROX. APPROVED TO THE SHIRING SYSTEM CATEGORY.  
2. PROVIDE CERTIFIED REINFORCEMENT SYSTEMS AS SHOWN.  
3. CHECK ALL WINDOWS AND DOORS TO BE DESIGNED WITH REINFORCED CONCRETE. ALL SET CONDITIONS INCLUDING LEVELS TO BE CONFIRMED AND ANY DISCREPANCIES TO BE REPORTED TO ARCHITECT PRIOR TO COMMENCEMENT.  
4. DO NOT SCALE IN DRAWING. USE FIGURED DIMENSIONS.  
5. CHECK ALL DIMENSIONS ON SITE BEFORE FABRICATING ANY IRON.  
6. DIMENSIONS TO BE CHECKED AND CERTIFIED BY A REGISTERED STRUCTURAL ENGINEER PRIOR TO COMMENCEMENT.  
7. ALL DIMENSIONS ARE SUBJECT TO CONFIRMATION.

No	DATE	AMENDMENT

No	DATE	AMENDMENT

No	DATE	AMENDMENT



ARCHITECTURE  
INTERIORS  
URBAN DESIGN  
HERITAGE  
SUSTAINABLE

inspire create enjoy












K I A M A  
ALEXANDRIA  
WOLLONGONG  
N O W R A  
BATEMANS BAY  
S H A N G H A I



PROJECT: Holiday Park Upgrade Works  
SITE: Montgomery Ave  
Canton Beach NSW 2263  
CLIENT: Wyong Shire Council

SCALE: 1:100  
DATE: APRIL 2007  
DRAWN: cz  
CHECKED: mm  
JOB No: 6477-CDA-CB- 02

02  
SHEET  
4  
26/09/2007

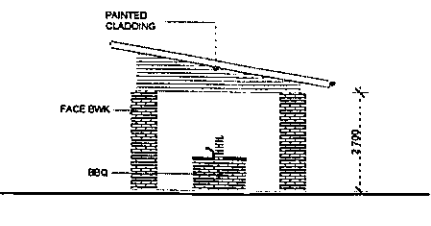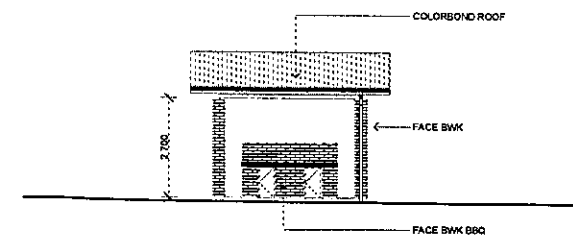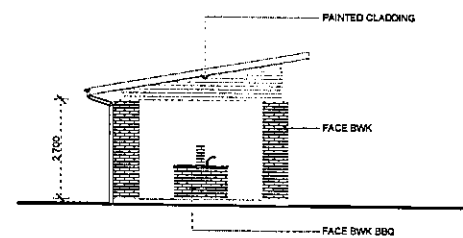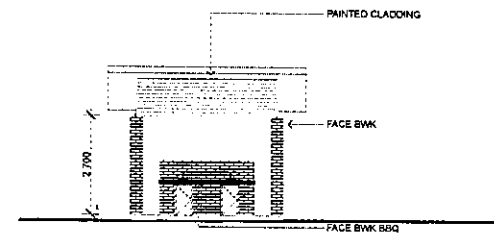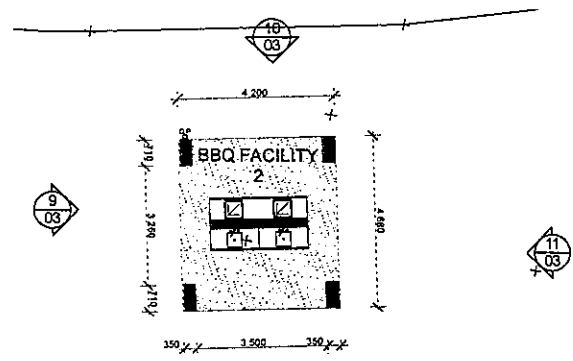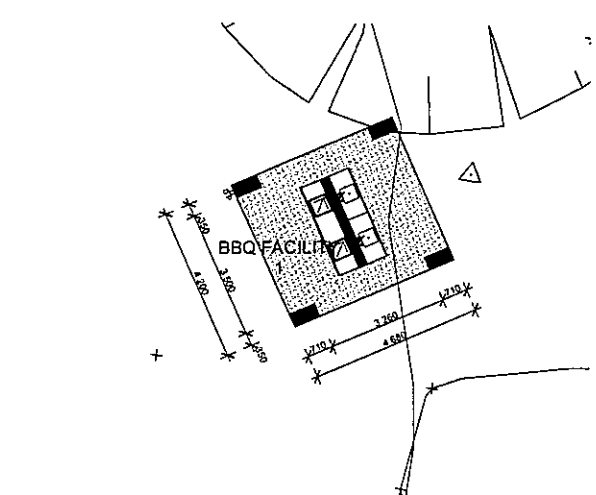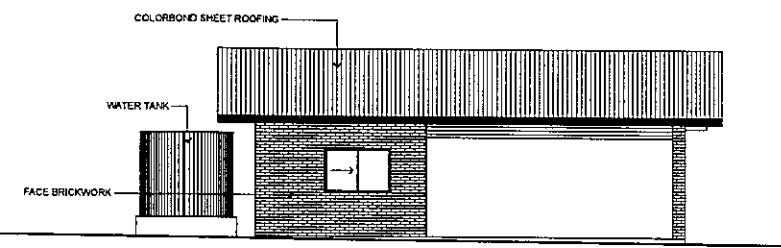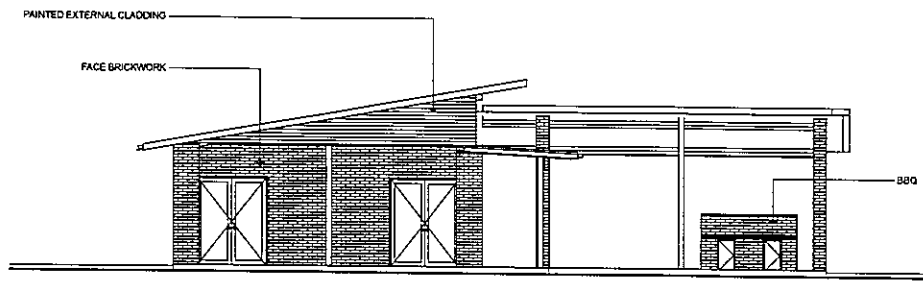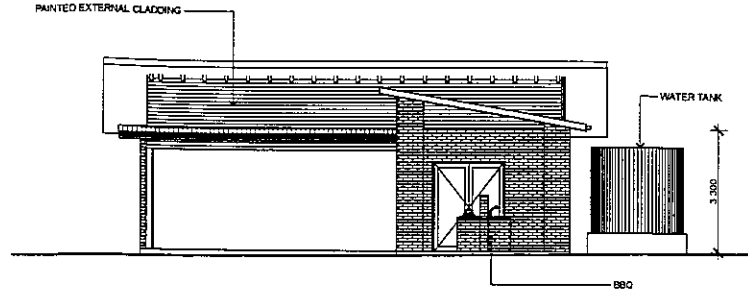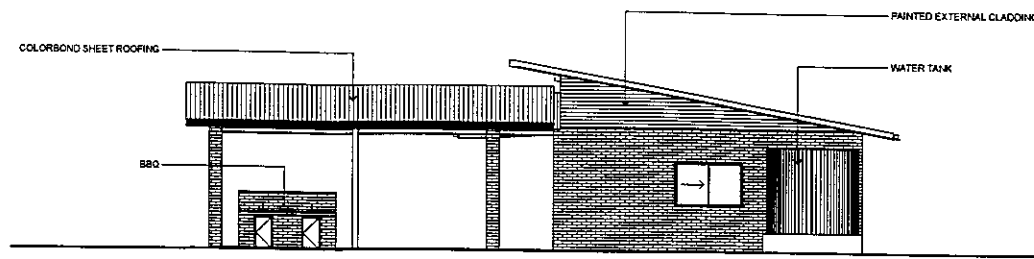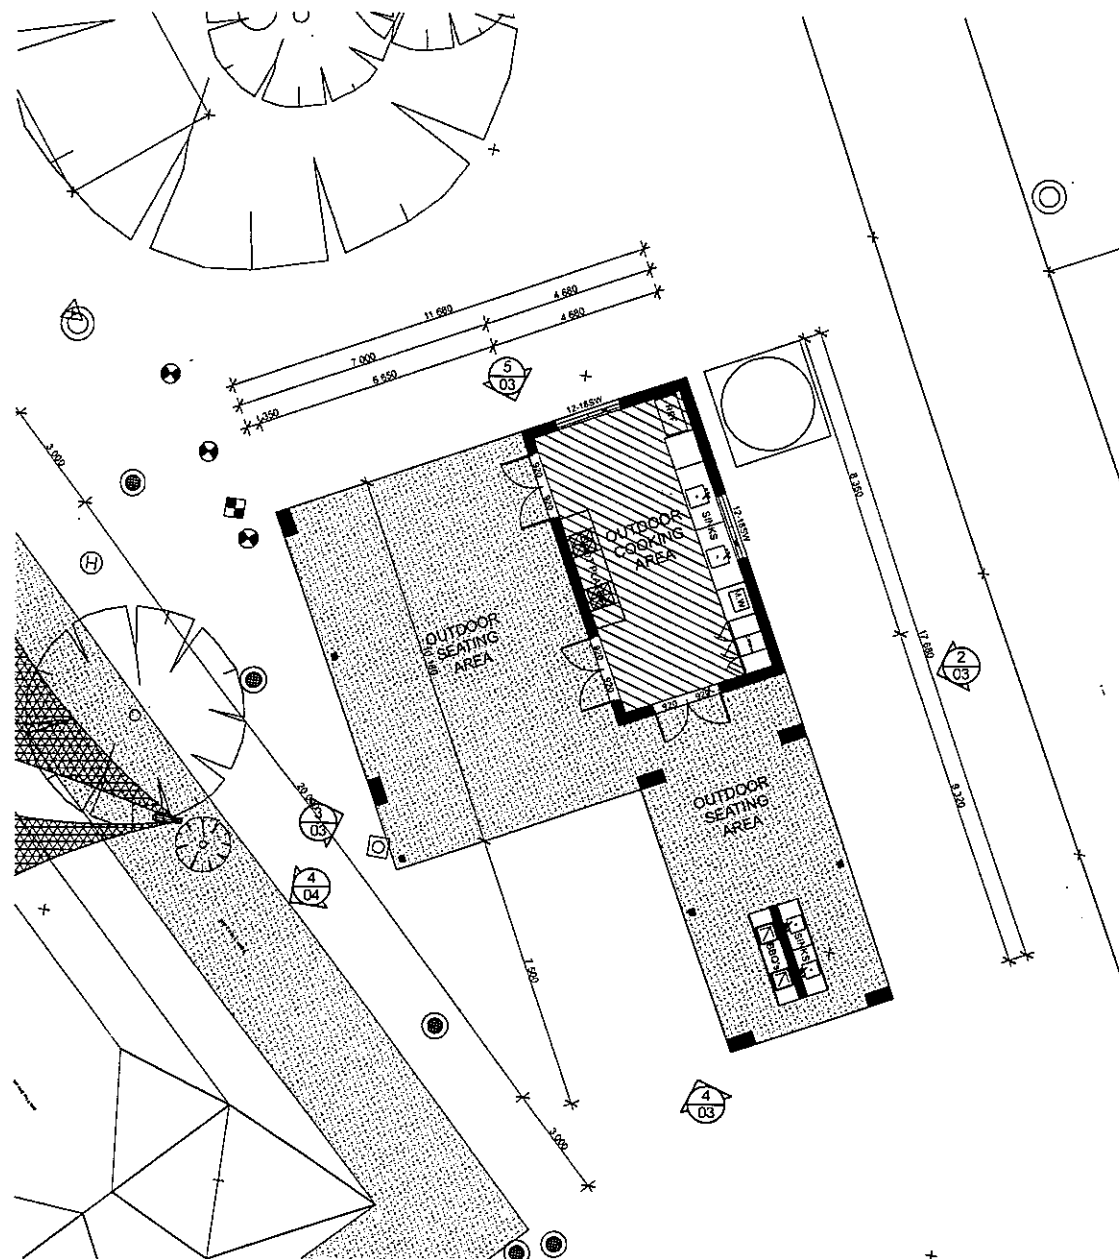

**NOTE:**  
1. PANEL FABRIC AND WIND BRACING TO COMPLY WITH AS/NZS 4100 AND TO WITH STANLEY FRAMING APPROVAL. ADDRESS TO THE WIND UPLIFT TEAM CATEGORY.  
2. PROVIDE CEILING TRUSS BRACES (SEE PLAN 03/04).  
3. SELECTED WINDOWS AND DOORS TO BE SUPPLIED BY THE FABRICATOR.  
4. ALL THE CONDITIONS INCLUDING LEVELS TO BE COMPLETED. AND ANY DIMENSIONS TO BE REFERRED TO THE ARCHITECT'S COMMENTS.  
5. DIMENSIONS TO BE CHECKED AND CONFIRMED BY THE FABRICATOR.  
6. CHECK ALL DIMENSIONS ON SITE BEFORE FABRICATING ANY ITEM.  
7. DRAWINGS TO BE CHECKED AND CONFIRMED BY A REGISTERED STRUCTURAL ENGINEER PRIOR TO CONSTRUCTION.  
8. ALL DRAWINGS ARE SUBJECT TO COPYRIGHT.

No	DATE	AMENDMENT
8	25/07-07	REVISION OF BBQ'S

No	DATE	AMENDMENT

No	DATE	AMENDMENT

**bhi** ARCHITECTURE  
INTERIORS  
URBAN DESIGN  
HERITAGE  
SUSTAINABLE

inspire create enjoy


**K I A M A**  
ALEXANDRIA  
WOLLONGONG  
N O W R A  
BATEMANS BAY  
S H A N G H A I

PROJECT: Holiday Park Upgrade Works  
SITE: Montgomery Ave  
Canton Beach NSW 2263  
CLIENT: Wyong Shire Council


SCALE: 1:100  
DATE: APRIL 2007  
DRAWN: cz  
CHECKED: mfm

03  
SHEET  
4  
FOR DATE:  
26/09/2007


DRAWING: Camp Kitchen and BBQ Plans & Elevations  
JOB No: 6477-CDA-CB-B-03

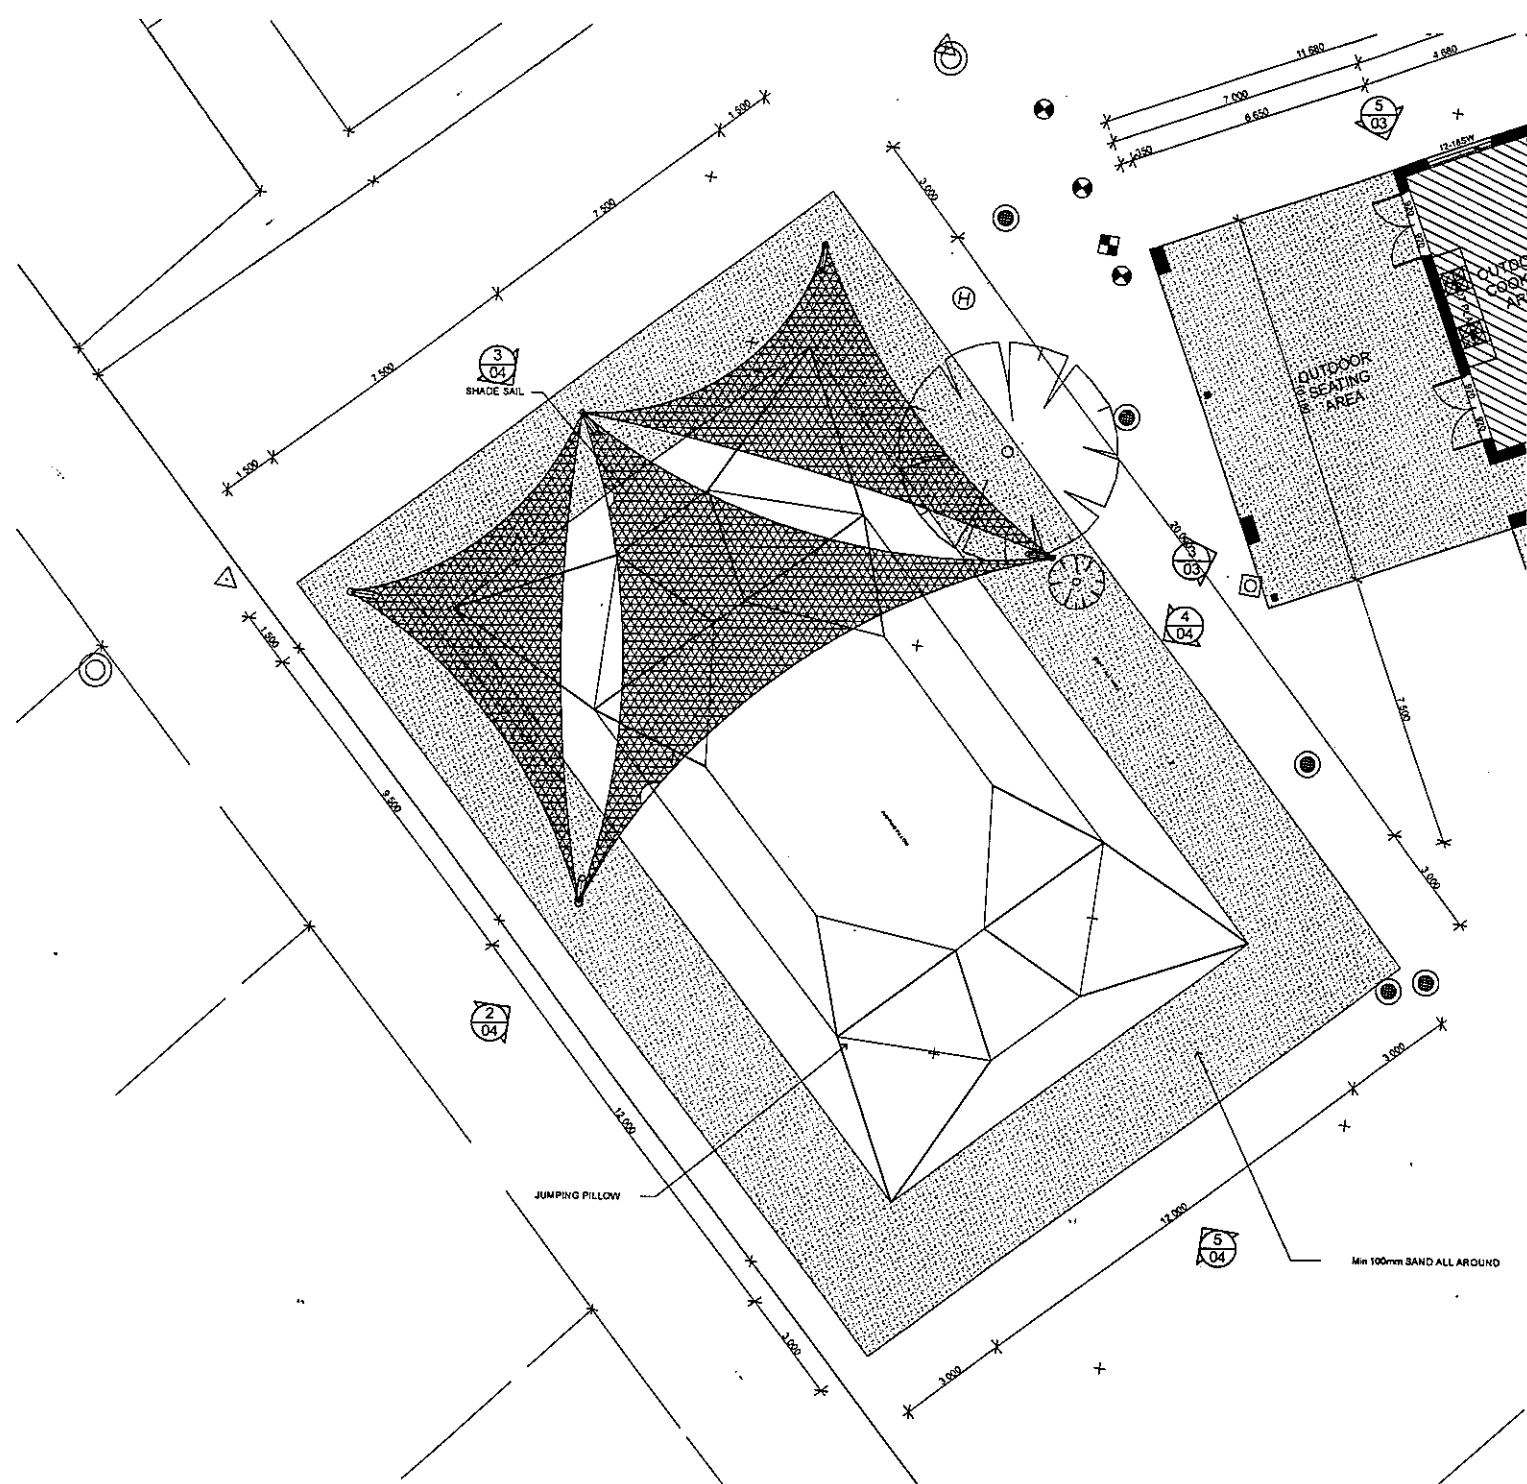


1  
03 Plan - Jumping Pillow  
Scale: 1:100  
Notes:

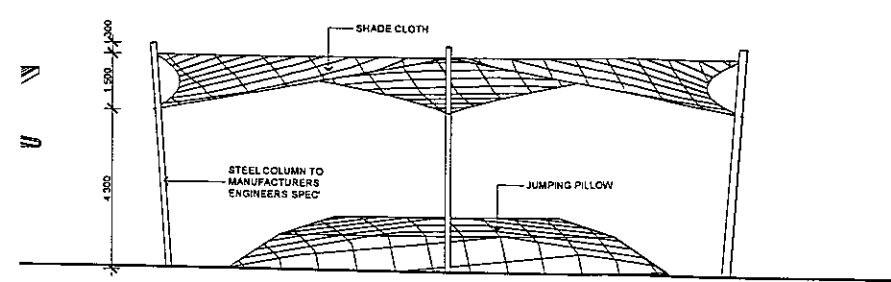


3  
04 Elevation - Jumping Pillow North West  
Scale: 1:100  
Notes:

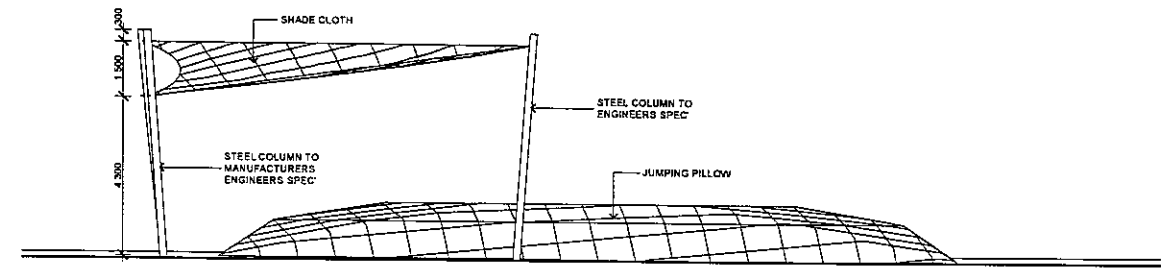

2  
04 Elevation - Jumping Pillow South West  
Scale: 1:100  
Notes:

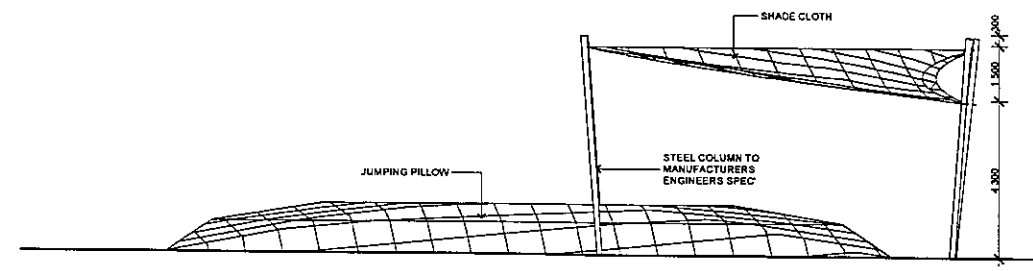

4  
04 Elevation - Jumping Pillow North East  
Scale: 1:100  
Notes:

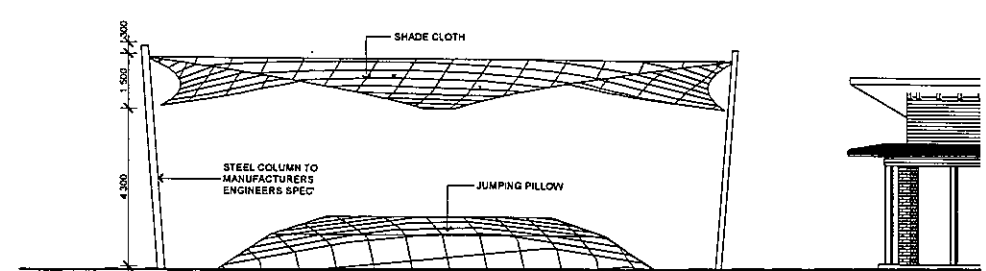

5  
04 Elevation - Jumping Pillow South East  
Scale: 1:100  
Notes:

NOTE:  
1. ALL WORK SHALL BE IN ACCORDANCE WITH THE AS/NZS STANDARDS AND TO THE BEST OF THE CONTRACTOR'S KNOWLEDGE AND BELIEF.  
2. PROVIDE CERTIFIED BEARING CAPACITY REPORTS AS SHOWN.  
3. ALL WORK SHALL BE IN ACCORDANCE WITH THE AS/NZS STANDARDS AND TO THE BEST OF THE CONTRACTOR'S KNOWLEDGE AND BELIEF.  
4. ALL USE OF CONCRETE INCLUDING LEVELS TO BE COMPLETED, AND ANY DIMENSIONS TO BE REFERRED TO ARCHITECT FROM TO COMMENCEMENT.  
5. DO NOT TO ALL THE DIMENSIONS, AND FINISHED DIMENSIONS.  
6. CHECK ALL DIMENSIONS ON THE REPORTS AND REPORTS TO THE ARCHITECT.  
7. DIMENSIONS TO BE CHECKED AND CHECKED BY A REGISTERED STRUCTURAL ENGINEER FROM TO COMMENCEMENT.  
8. THESE DRAWINGS ARE SUBJECT TO COPYRIGHT.

No	DATE	AMENDMENT

No	DATE	AMENDMENT

No	DATE	AMENDMENT



ARCHITECTURE  
INTERIORS  
URBAN DESIGN  
HERITAGE  
SUSTAINABLE

K I A M A  
ALEXANDRIA  
WOLLONGONG  
N O W R A  
BATEMANS BAY  
S H A N G H A I

PROJECT: Holiday Park Upgrade Works  
SITE: Montgomery Ave  
Canton Beach NSW 2263  
CLIENT: Wyong Shire Council

SCALE: 1:100  
DATE: APRIL 2007  
DRAWN: dz  
CHECKED: MFM  
JOB No: 6477-CDA-CB-04

DA Issue