
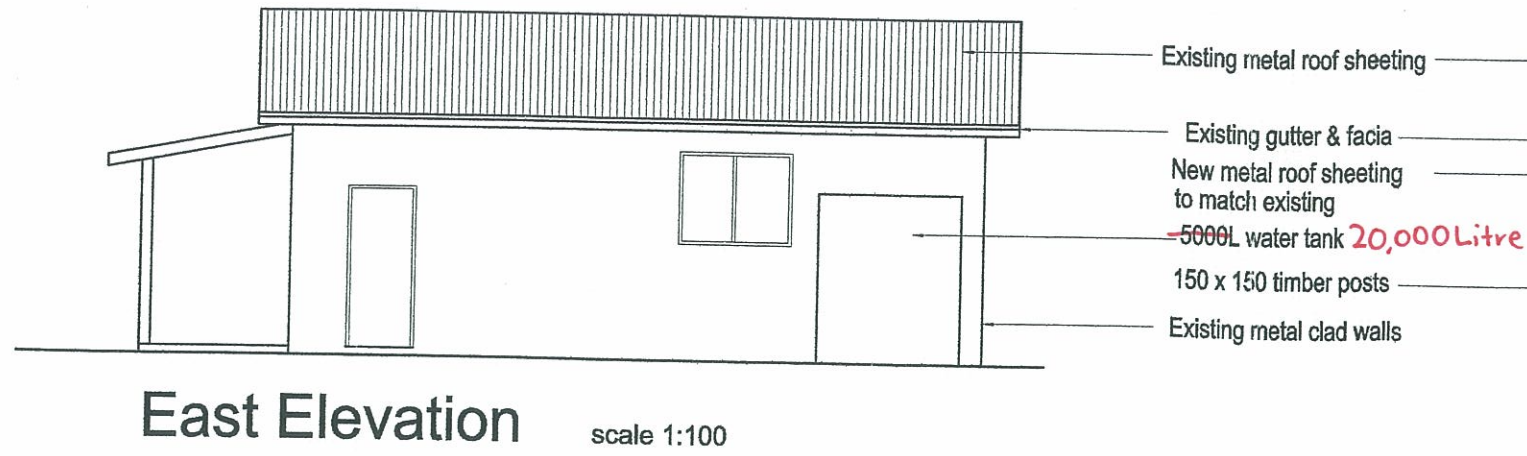
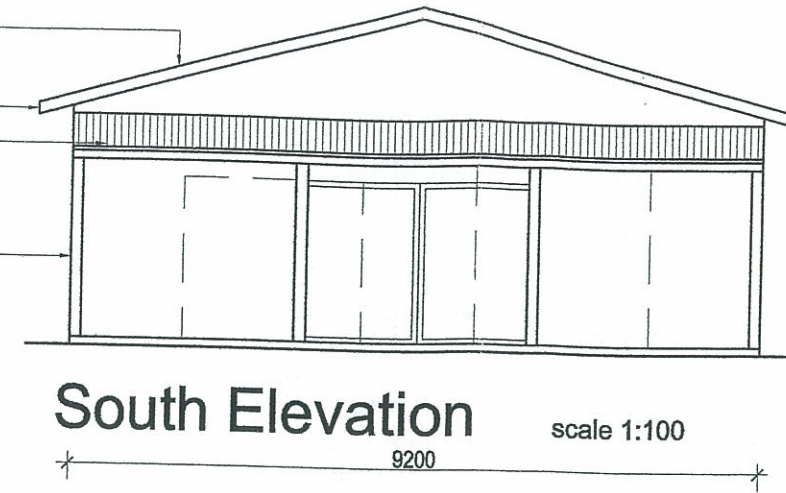


Site Plan scale 1:1000


	BUILDER:	CLIENT Debbie & Paul Wilesmith	PROJECT No: <b>1689</b> SHEET No: 1/3	 <b>Longhill</b> Planning 1 McCauley Street, Davistown NSW 2251 PH. 02 43698111 FAX. 02 43698122					
		PROJECT Proposed Animal Establishment / Boarding Kennel Lot 5 DP 247470 HN 5 Old Maitland Road. Kangy Angy.	ISSUED: Dec 2006						
			DRAWN BY: CLW						
			CHECKED BY: JH						
			REVISION:						
			<table border="1"> <thead> <tr> <th>ISSUE</th> <th>DATE</th> <th>AMENDMENT</th> </tr> </thead> <tbody> <tr> <td colspan="3">AMENDMENT A, Oct 2007 Identify location of trees surrounding proposed kennel</td> </tr> </tbody> </table>	ISSUE	DATE	AMENDMENT	AMENDMENT A, Oct 2007 Identify location of trees surrounding proposed kennel		
ISSUE	DATE	AMENDMENT							
AMENDMENT A, Oct 2007 Identify location of trees surrounding proposed kennel									




**East Elevation** scale 1:100




**South Elevation** scale 1:100

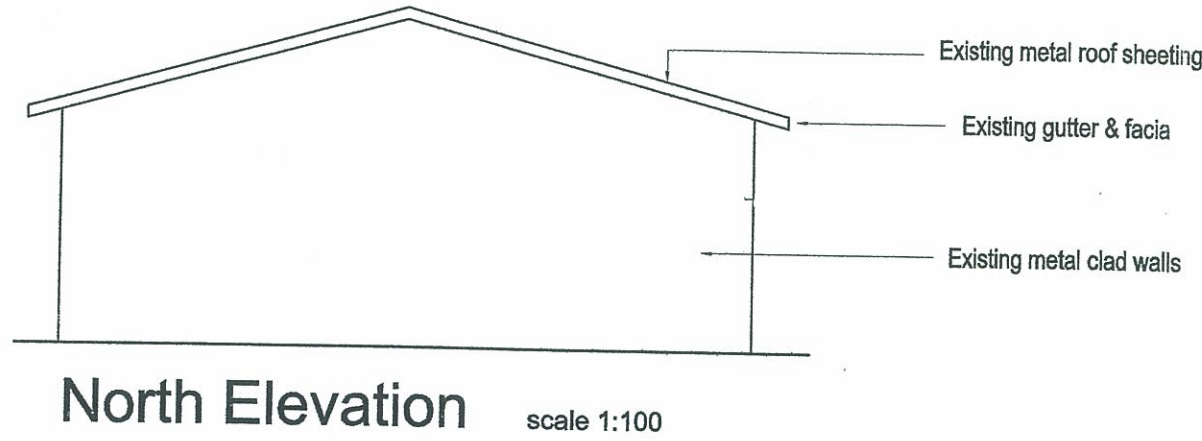

**North Elevation** scale 1:100

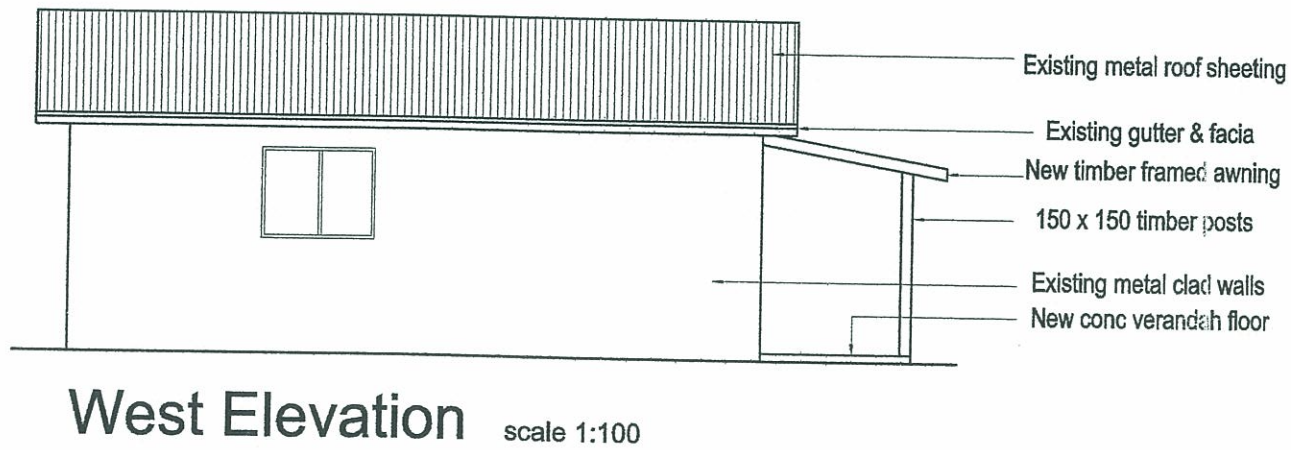

**West Elevation** scale 1:100

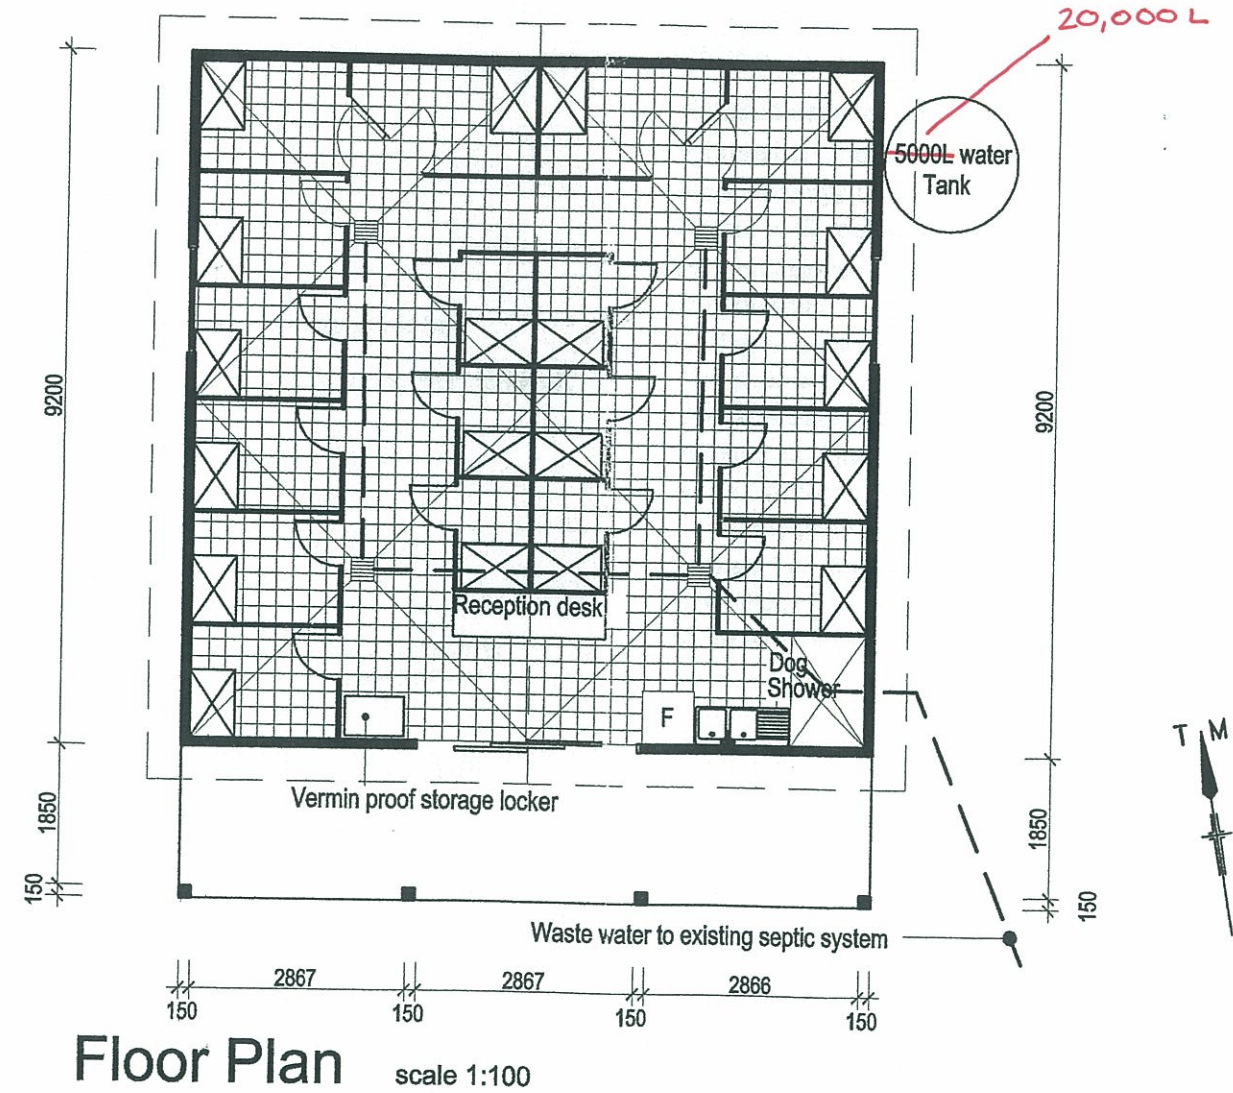

**Floor Plan** scale 1:100

BUILDER:

CLIENT  
Debbie & Paul Wilesmith

PROJECT  
Proposed Animal Establishment / Boarding Kennel  
Lot 5 DP 247470 HN 5  
Old Maitland Road.  
Kangy Angy.

PROJECT No:	<b>1689</b>	SHEET No:	2/3
ISSUED:	Dec 2006		
DRAWN BY:	CLW		
CHECKED BY:	JH		
REVISION:			
ISSUE	DATE	AMENDMENT	

  
**Longhill**  
Planning

1 McCauley Street, Davistown NSW 2261  
PH. 02 43698111 FAX. 02 43698122