

1
01 Plan - Site Plan
Scale: 1:1000
Notes:

NOTE

1. THESE PLANS AND WHO BEING TO COMPLY WITH ALL AS4 AND TO NEW TIER PLANNING REGULATIONS, APPLICABLE TO THE SITE UNDER CONSIDERATION.
2. PROVIDE CERTIFIED TRAFFIC SIGNAGE SYSTEM TO ALL SITES.
3. SELECTED SIGNAGE AND SIGNS TO BE OBTAINED FROM TRAFFIC CONTROL.
4. ALL SITE CONDITIONS INCLUDING LEVELS TO BE CONFIRMED, AND ANY DISCREPANCIES TO BE REPORTED TO ARCHITECT PRIOR TO COMMENCEMENT.
5. ALL WORK SHALL BE COMPLETED WITHIN THE SPECIFIED TIME FRAME.
6. CHECK ALL DIMENSIONS ON SITE BEFORE FURNISHING ANY WORK.
7. DIMENSIONS TO BE CHECKED AND CONFIRMED BY A REGISTERED PROFESSIONAL ENGINEER PRIOR TO CONSTRUCTION.
8. THESE DRAWINGS ARE SUBJECT TO COPYRIGHT.

No	DATE	AMENDMENT	No	DATE	AMENDMENT
C	23-07-07	REVISED BRQS			



ARCHITECTURE
INTERIORS
URBAN DESIGN
HERITAGE
SUSTAINABLE


inspire create enjoy




K I A M A
K I A M A ARCHITECTURE
ALEXANDRIA
WOLLONGONG
N O W R A
BATEMANS BAY
S H A N G H A I

PROJECT: Holiday Park Upgrade Works	SCALE: 1:1000	01
SITE: Weemala St Budgewoi NSW 2262	DATE: April 2007	SHEET 4
CLIENT: Wyong Shire Council	DRAWN: dz	CHECKED: mm
DRAWING: Budgewoi Tourist Park - Site Plan	JOB No: 6477-CDA-BU07-C-01	


DA Issue

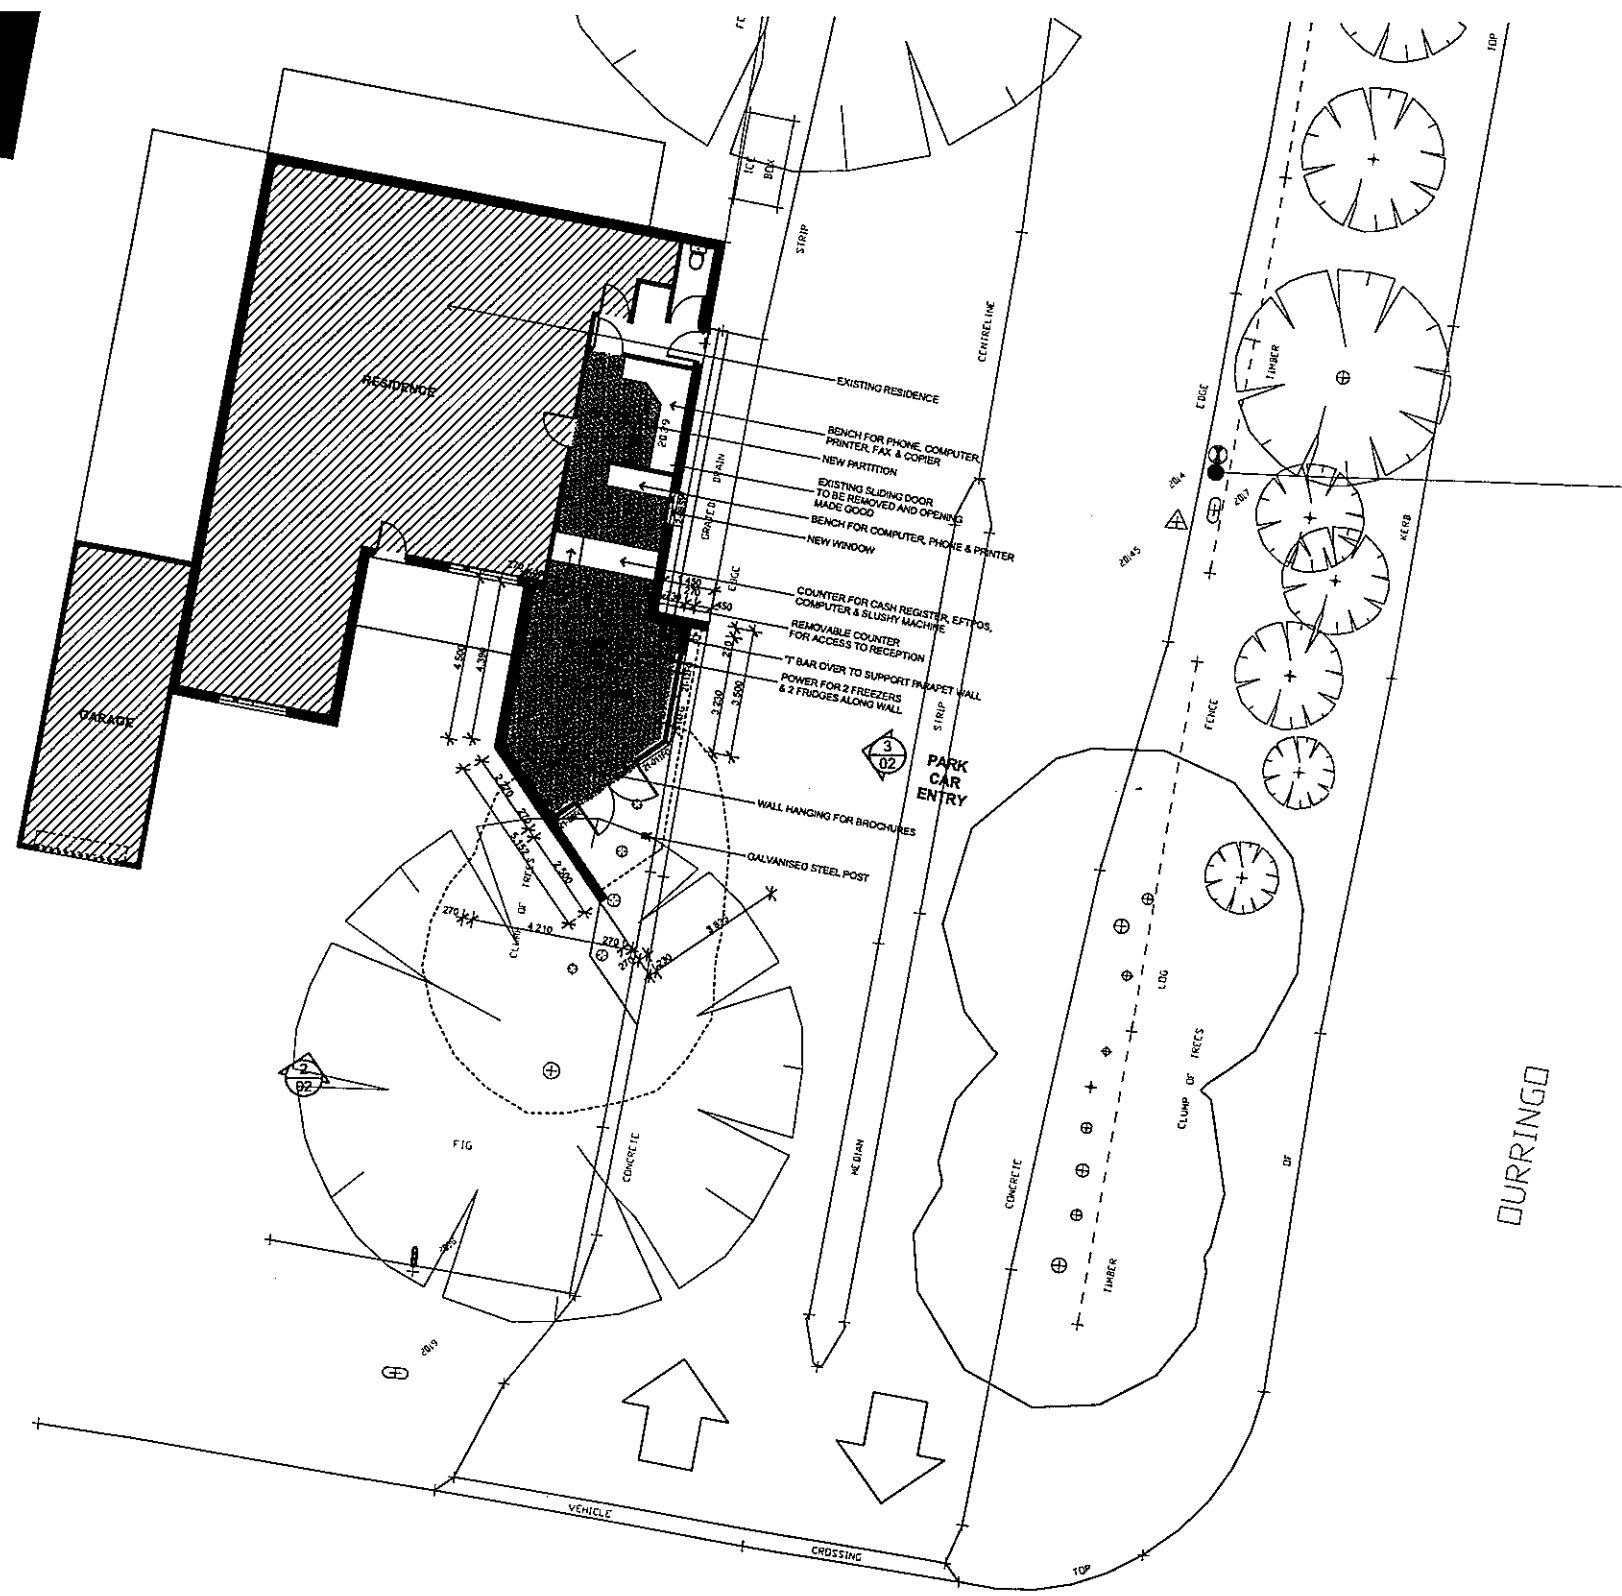

1
02
Plan - Office and Reception
Scale: 1:100
Notes:

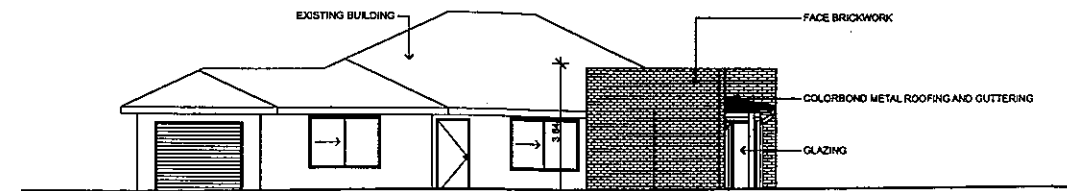

2
02
Elevation - Office and Reception
Scale: 1:100
Notes:

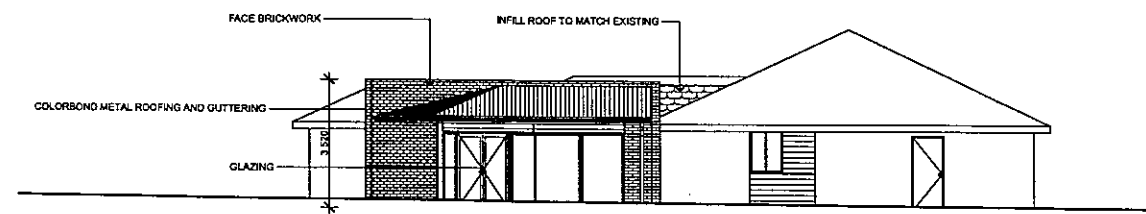

3
02
Elevation - Office and Reception
Scale: 1:100
Notes:

NOTE:
1. THESE DRAWINGS AND THIS SPECIFICATION TO COMPLY WITH ALL NEW AND TO NEW TIER
PLANNING MANUALS APPLICABLE TO THE SITE AND LOCALITY.
2. PROVIDE CERTIFIED INSURE BARRIERS TO ALL SITES.
3. BRICKS, WINDOWS AND DOORS TO BE IDENTICAL TO THE EXISTING BUILDING.
4. ALL LIFE COORDINATES INCLUDING LEVELS TO BE CORRECTED, AND ANY DISCREPANCIES TO BE
REPORTED TO ARCHITECT PRIOR TO COMMENCEMENT.
5. DO NOT SCALE THE DRAWINGS, USE PROVIDED DIMENSIONS.
6. CHECK ALL DIMENSIONS ON THE SITE BEFORE COMMENCING ANY WORK.
7. DRAWINGS TO BE CHECKED AND CONFIRMED BY A PRACTISING STRUCTURAL ENGINEER PRIOR
TO CONSTRUCTION.
8. THESE DRAWINGS ARE SUBJECT TO COPYRIGHT.

No	DATE	AMENDMENT

No	DATE	AMENDMENT

No	DATE	AMENDMENT



ARCHITECTURE
INTERIORS
URBAN DESIGN
HERITAGE
SUSTAINABLE

inspire create enjoy

KIAMA
4/128 TRENKLENS ST. GOSFORD
ALEXANDRIA
WOLLONGONG
NOWRA
BATEMANS BAY
SHANGHAI



PROJECT: Holiday Park Upgrade Works
SITE: Weemala St
Budgewoi
CLIENT: Wyong Shire Council










SCALE: 1:100
DATE: April 2007
DRAWN: dz
CHECKED: mmm

NSW 2262

JOB No: 6477-CDA-BU07-02

02
SHEET
4

DA Issue

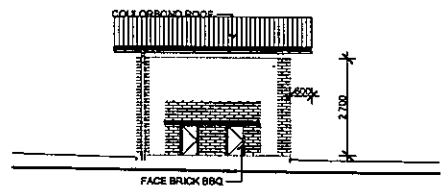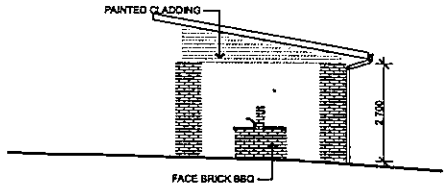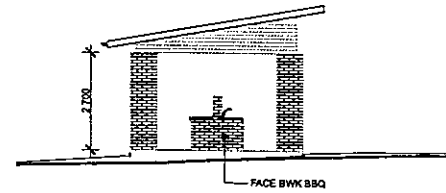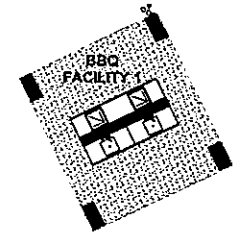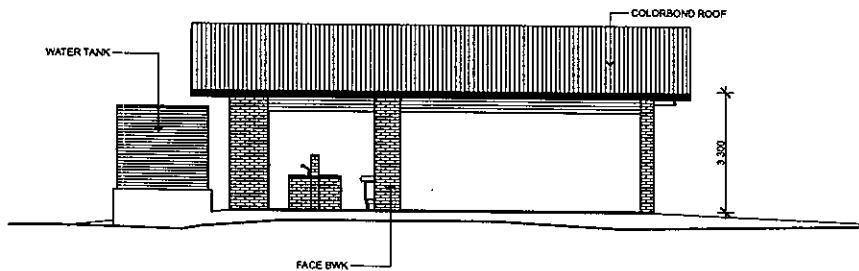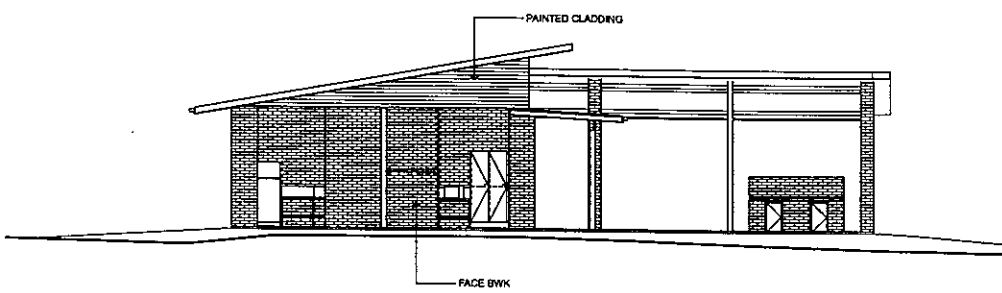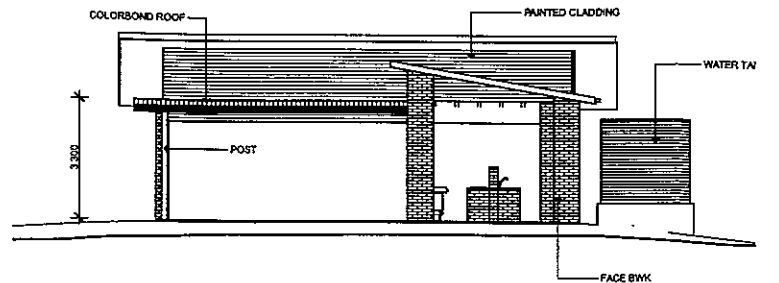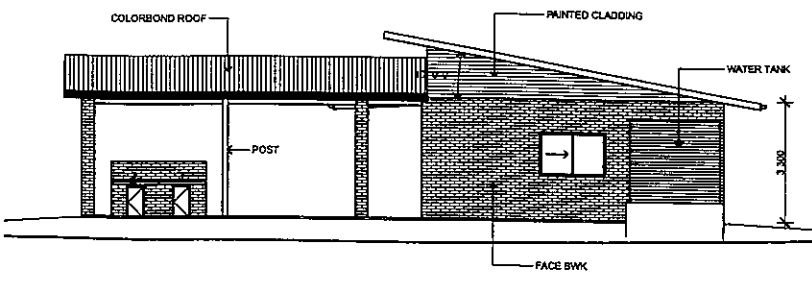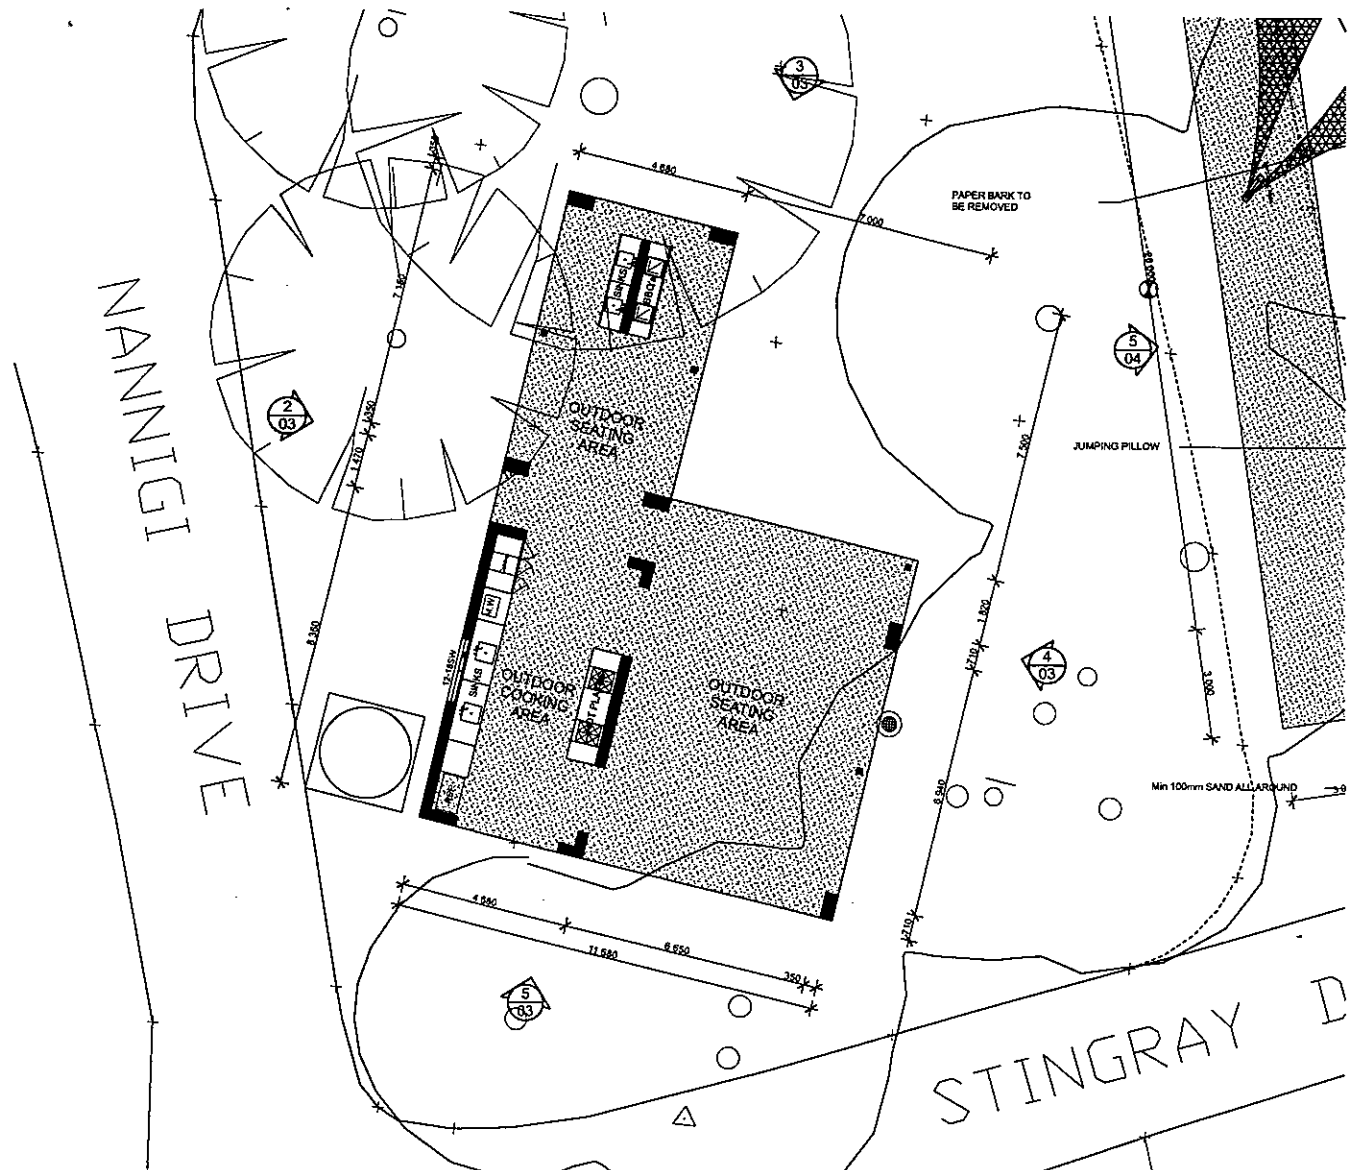

NOTE:
1. TIMBER RAILING AND WIND BRACING TO COMPLY WITH AS 1548 AND TO NEW TIMBER FRAMING MANUFACTURED TO BEST PRACTICE CONSTRUCTION.
2. PROVIDE CERTIFIED TIMBER BARRIERS TO ALL SITES.
3. SELECTED FINISHES AND COLOURS TO BE DETERMINED WITH TRIMARK OUTDOOR.
4. ALL FIRE COMPARTMENTS INCLUDING LEVELS TO BE COMPLETED AND ANY DISCREPANCIES TO BE REPORTED TO ARCHITECT PRIOR TO COMMENCEMENT.
5. DO NOT SCALE THE DRAWING, USE POLAROID DIMENSIONS.
6. CHECK ALL DIMENSIONS ON THE MORE FINISHED ANY WAY.
7. DIMENSIONS TO BE CHECKED AND CORRECTED BY A REGISTERED STRUCTURAL ENGINEER PRIOR TO CONSTRUCTION.
8. THESE DRAWINGS ARE SUBJECT TO CORRECTION.

No	DATE	AMENDMENT
C	23-07-07	REVISED BACS

No	DATE	AMENDMENT

No	DATE	AMENDMENT

bhi ARCHITECTURE
INTERIORS
URBAN DESIGN
HERITAGE
SUSTAINABLE


inspire create enjoy

K I A M A
WITH TRADING IN CHINA
ALEXANDRIA
WOLLONGONG
N O W R A
BATEMAN'S BAY
S H A N G H A I


PROJECT: Holiday Park Upgrade Works
SITE: Weemala St
Budgewoi NSW 2262
CLIENT: Wyong Shire Council

SCALE: 1:100
DATE: April 2007
DRAWN: dz
CHECKED: mm
JOB No: 6477-CDA-BU07-C-03


03
SHEET
4

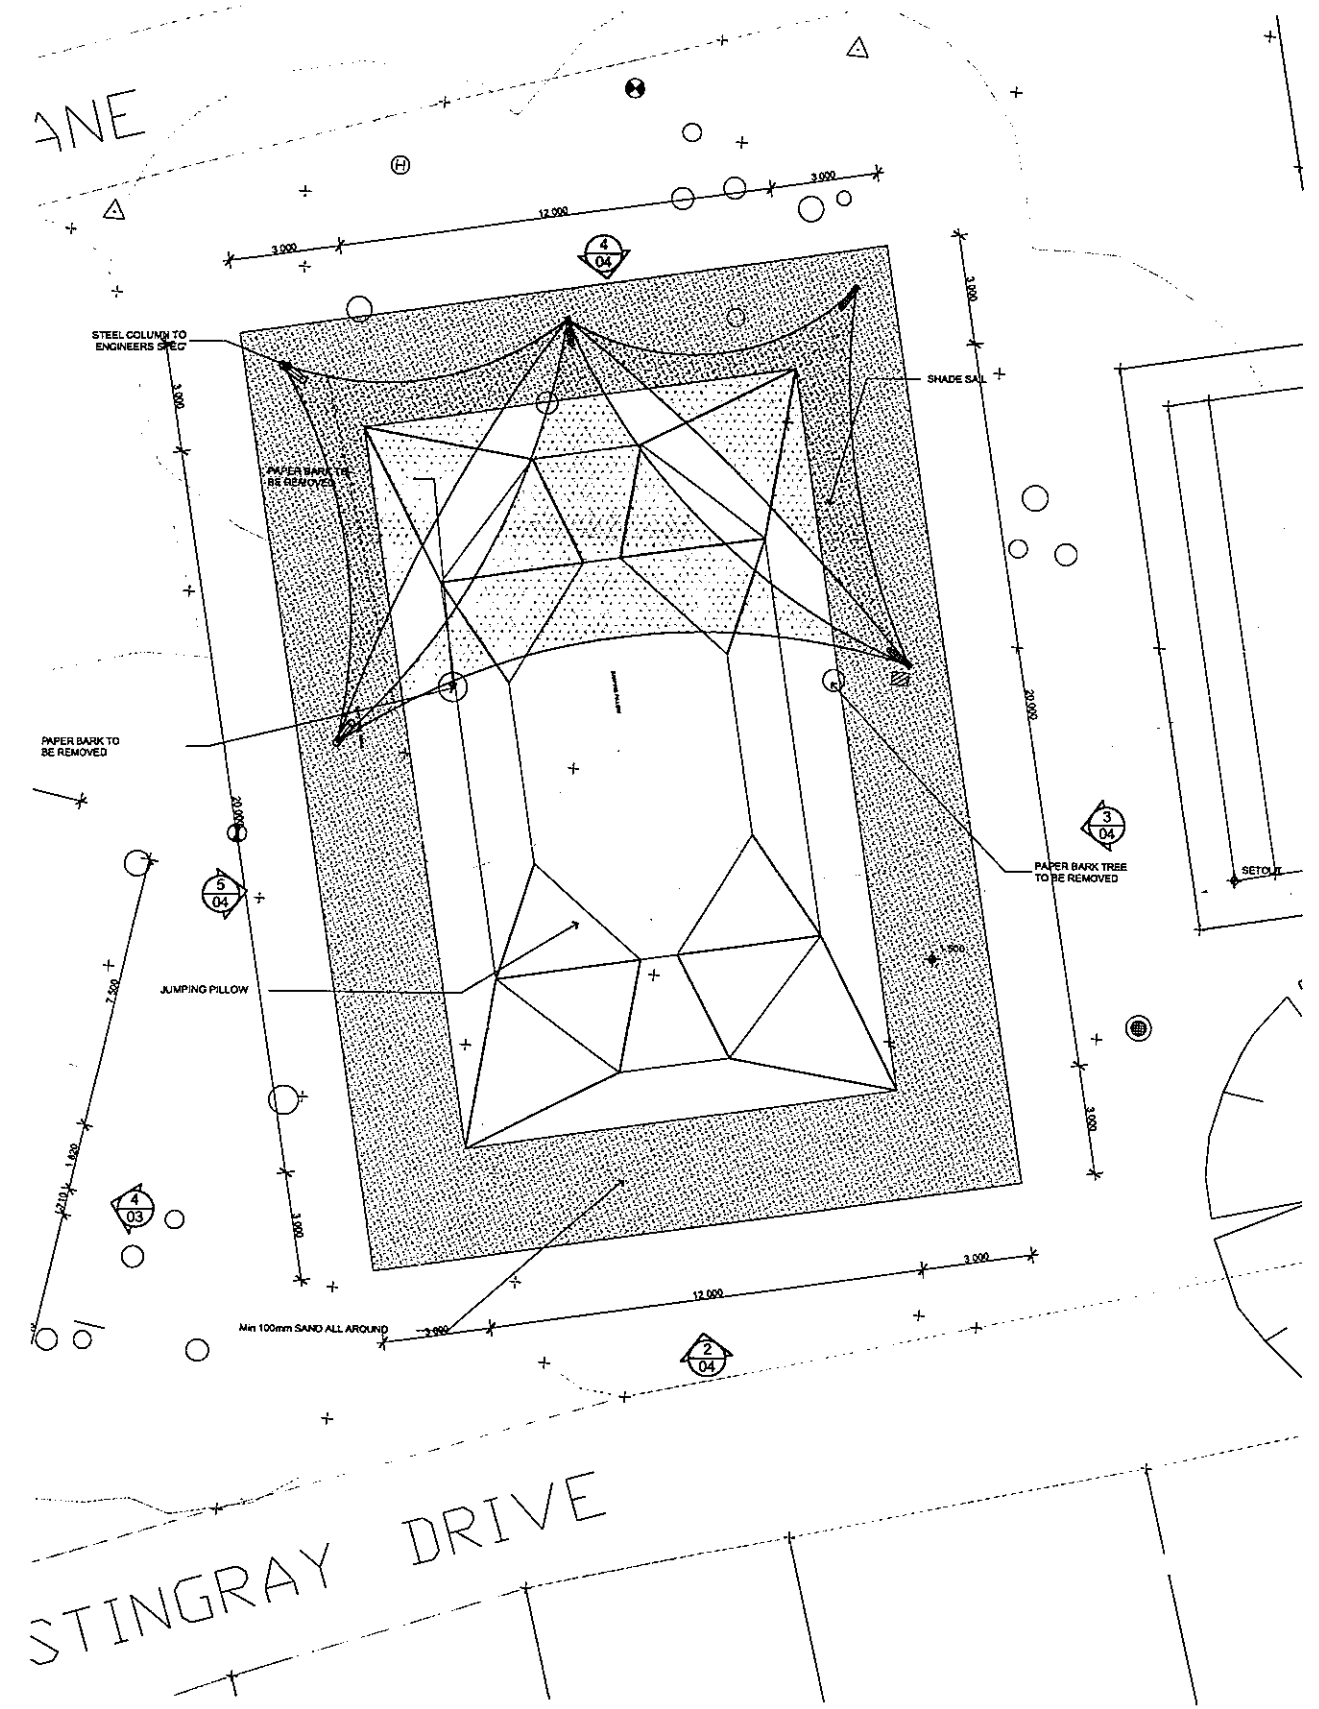


1
04
Plan - Jumping Pillow
Scale: 1:100
Notes:

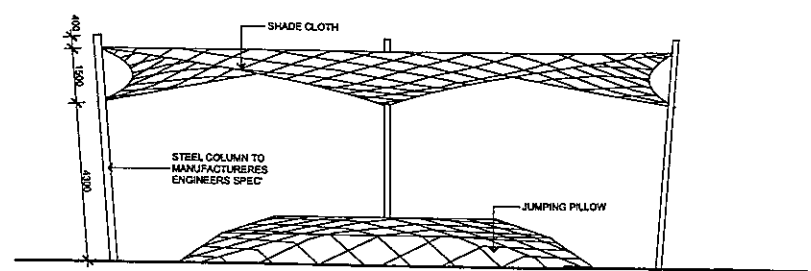


2
04
Elevation - Jumping Pillow South
Scale: 1:100
Notes:

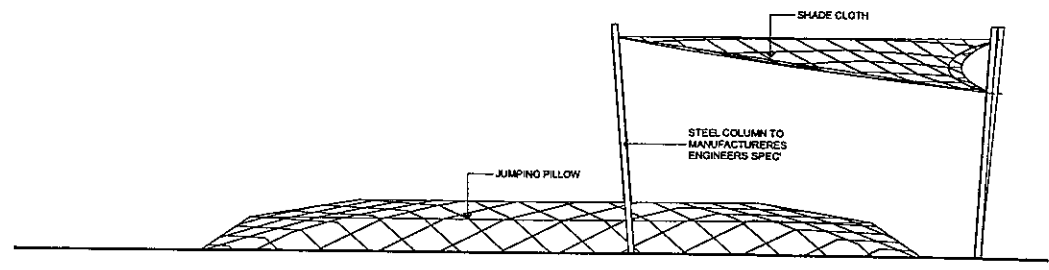

3
04
Elevation - Jumping Pillow East
Scale: 1:100
Notes:

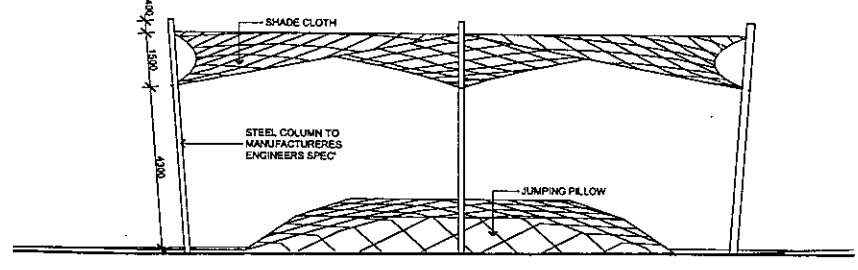

4
04
Elevation - Jumping Pillow North
Scale: 1:100
Notes:

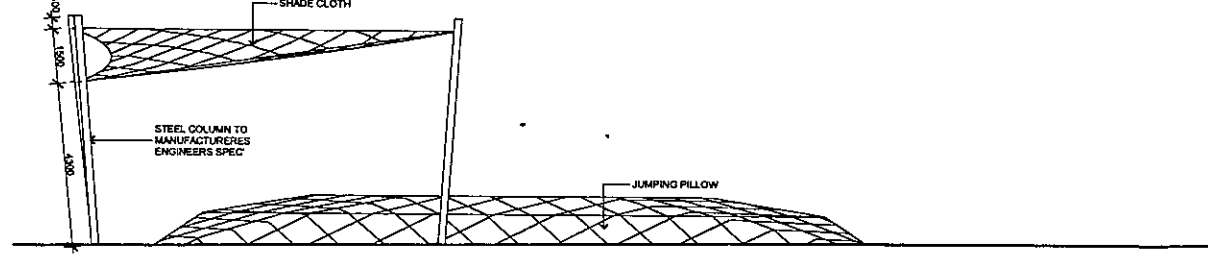

5
04
Elevation - Jumping Pillow West
Scale: 1:100
Notes:

NOTE:
1. THESE PLANS AND SPECIFICATIONS TO COMPLY WITH ALL LBA AND TO NEW TIER 1 TRADING MANUAL, AND TO ALL RELEVANT TIER 1 CAPACITY.
2. PROVIDE CORRECT TIER 1 TRADING SYSTEM TO ALL SITES.
3. VERIFY THE WORK AND ACCESS TO ALL TIER 1 TRADING CAPACITY.
4. ALL SITE CONDITIONS INCLUDING LEVELS TO BE CORRECTED AND ANY DISCREPANCIES TO BE REFERRED TO ARCHITECT FROM TO COMMENCEMENT.
5. DO NOT SCALE THE DRAWINGS, USE DIMENSIONS.
6. CHECK ALL DIMENSIONS ON SITE BEFORE COMMENCING ANY WORK.
7. DRAWINGS TO BE CHECKED AND CORRECTED BY A REGISTERED STRUCTURAL ENGINEER PRIOR TO CONSTRUCTION.
8. THESE DIMENSIONS ARE SUBJECT TO CORRECTION.

No	DATE	AMENDMENT

No	DATE	AMENDMENT

No	DATE	AMENDMENT

bhi ARCHITECTURE
INTERIORS
URBAN DESIGN
HERITAGE
SUSTAINABLE

inspire create enjoy

K I A M A
W I T T E N B E R G A U T I E R
A L E X A N D R I A
W O L L O N G O N G
N O W R A
B A T E M A N S B A Y
S H A N G H A I

PROJECT: Holiday Park Upgrade Works	SCALE: 1:100	04
SITE: Weemala St Budgewoi	DATE: April 2007	SHEET
CLIENT: Wyong Shire Council	DRAWN: dz	4
NSW 2262	CHECKED: mm	PLW DATE: 26/07/2007
DRAWING: Jumping Pillows - Plans and Elevations	JOB No: 6477-CDA-8007-	04

DA Issue