



North Boundary Fence Elevation scale 1:200

"hebel" wall panels to be installed to a minimum of 2.5 metres high for a length of 8m to north side of yard

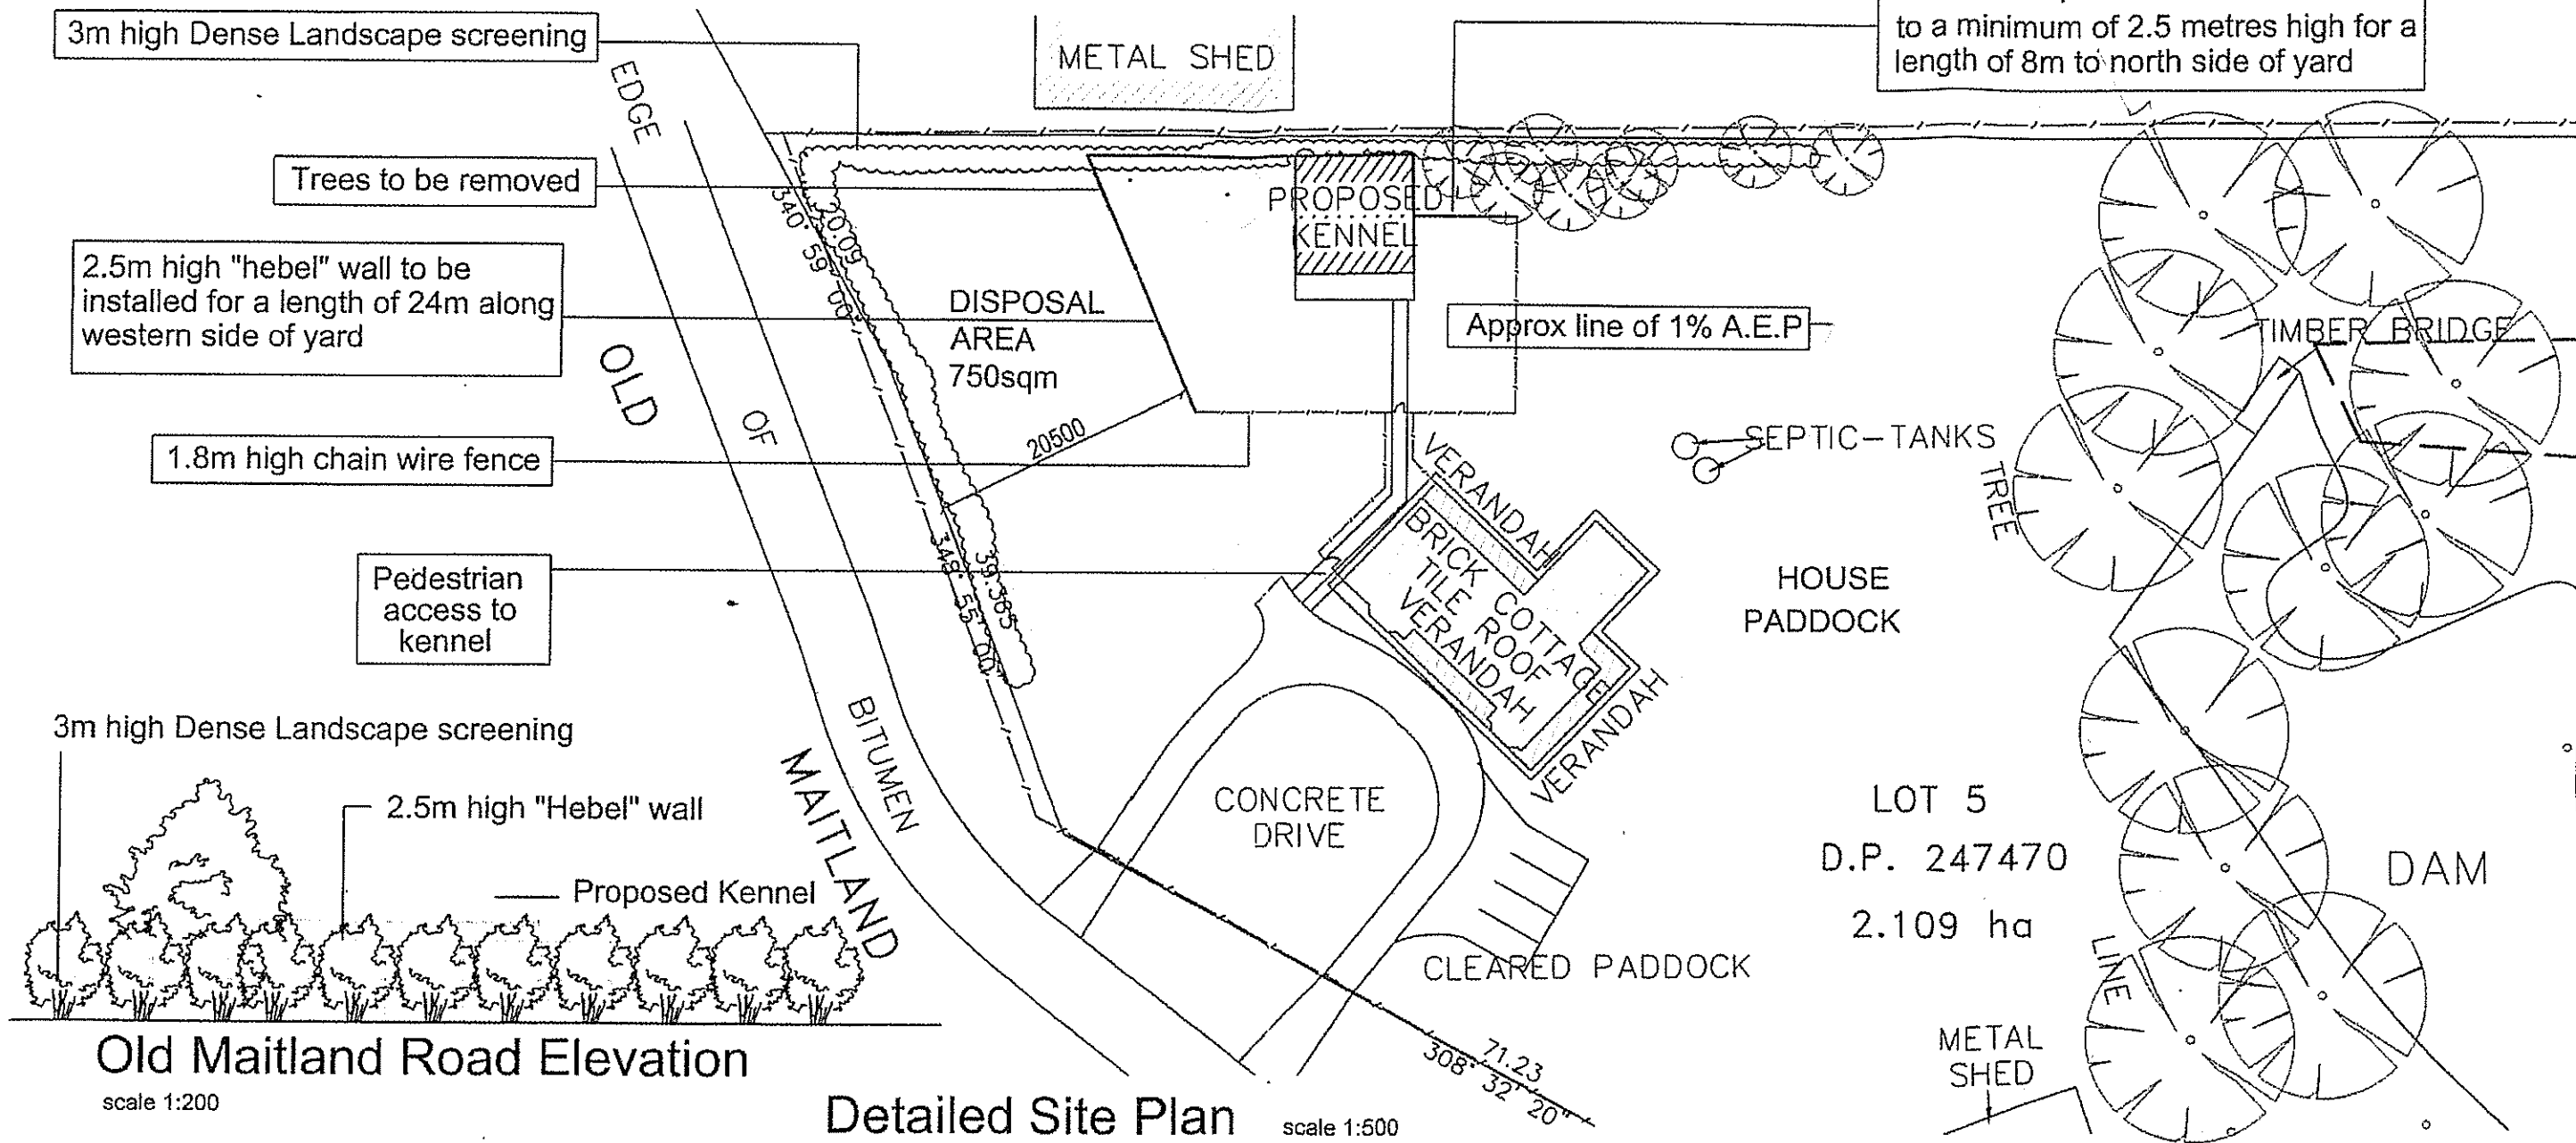

Detailed Site Plan scale 1:500

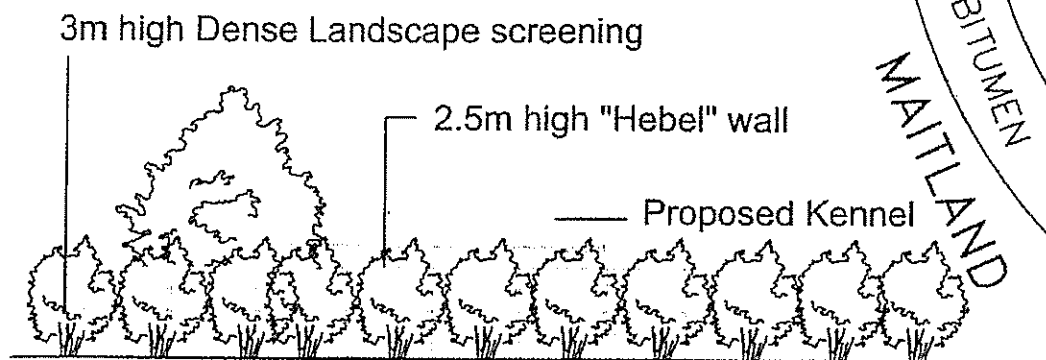


Old Maitland Road Elevation

scale 1:200

	BUILDER:	CLIENT:	PROJECT No	SHEET No
		Just Like Home Pet Resort	1689	1/1
		PROJECT:	ISSUED:	12th Aug 2008
		Proposed Animal Establishment / Boarding Kennel	DRAWN BY:	CLW
		Lot 5 DP 247470 HN 5	CHECKED BY:	JH
		Old Maitland Road.	REVISION:	
		Kangy Angy.	AMENDMENT A : July 2008	
			-reduce eastern yard "hebel" wall to 8m long.	
			-removal of eastern fenced yard space	
			AMENDMENT B : July 2008	
			-reconfigure yard area as required by WSC	
			AMENDMENT C : Aug 2008	
			increase disposal area to 750sqm	




1 McCAULEY STREET, DAVISTOWN NSW 2251
PH 02 43698111 FAX 02 43698122

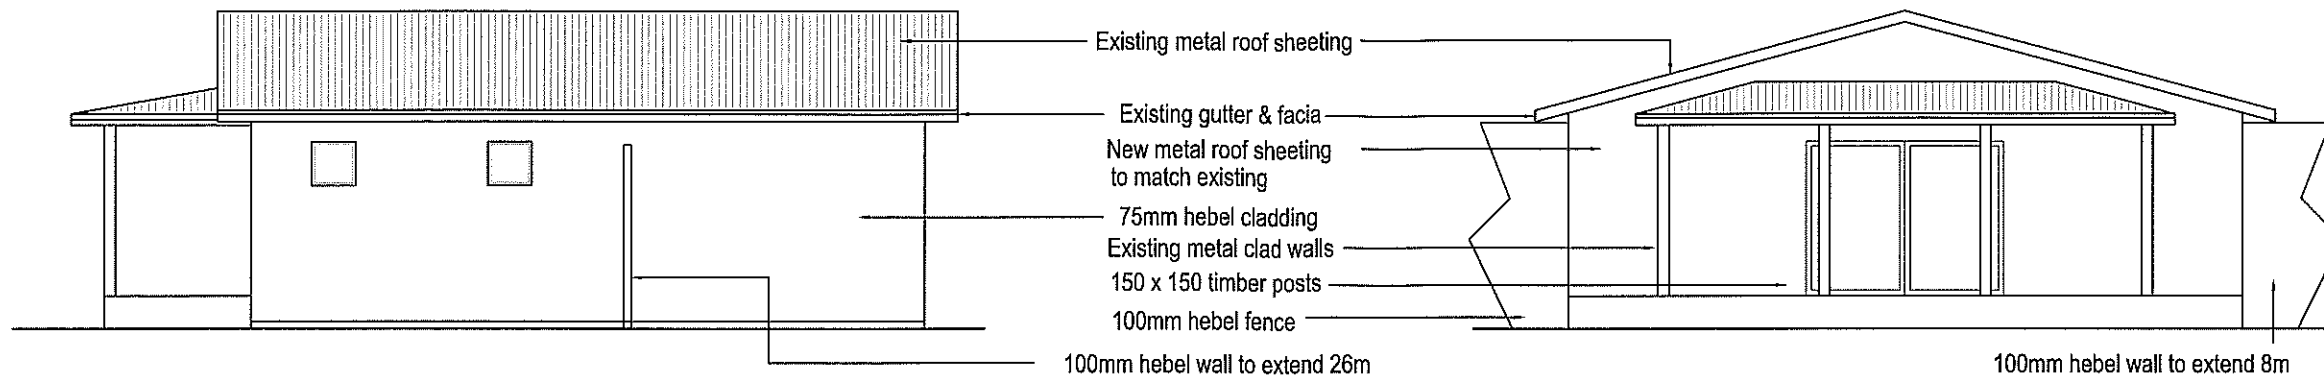


East Elevation scale 1:100


South Elevation scale 1:100

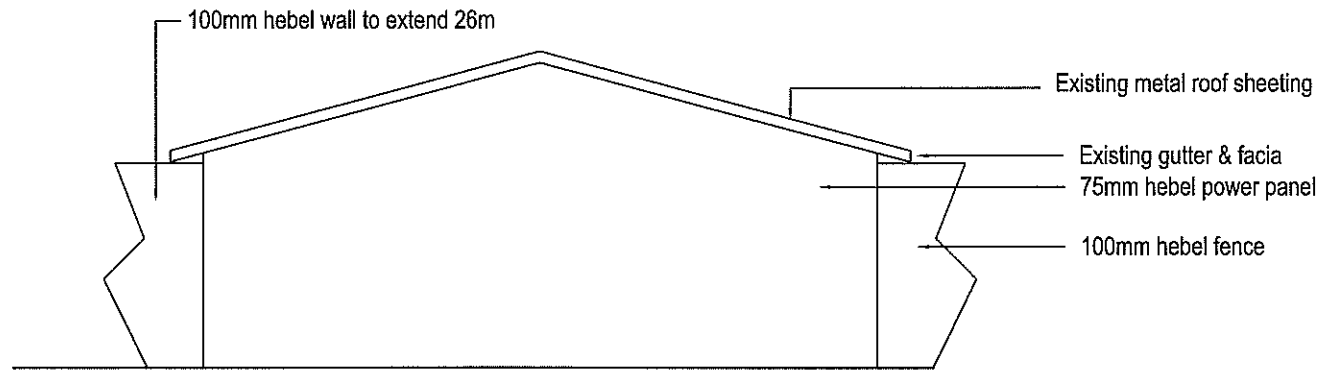

North Elevation scale 1:100

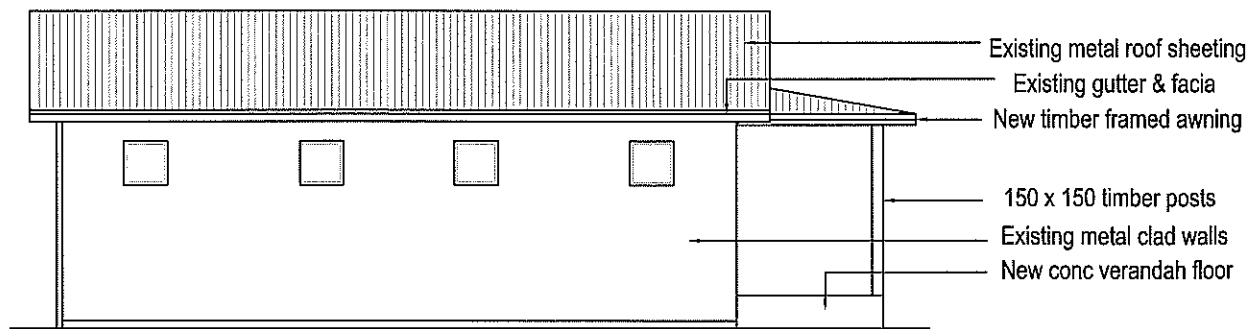

West Elevation scale 1:100

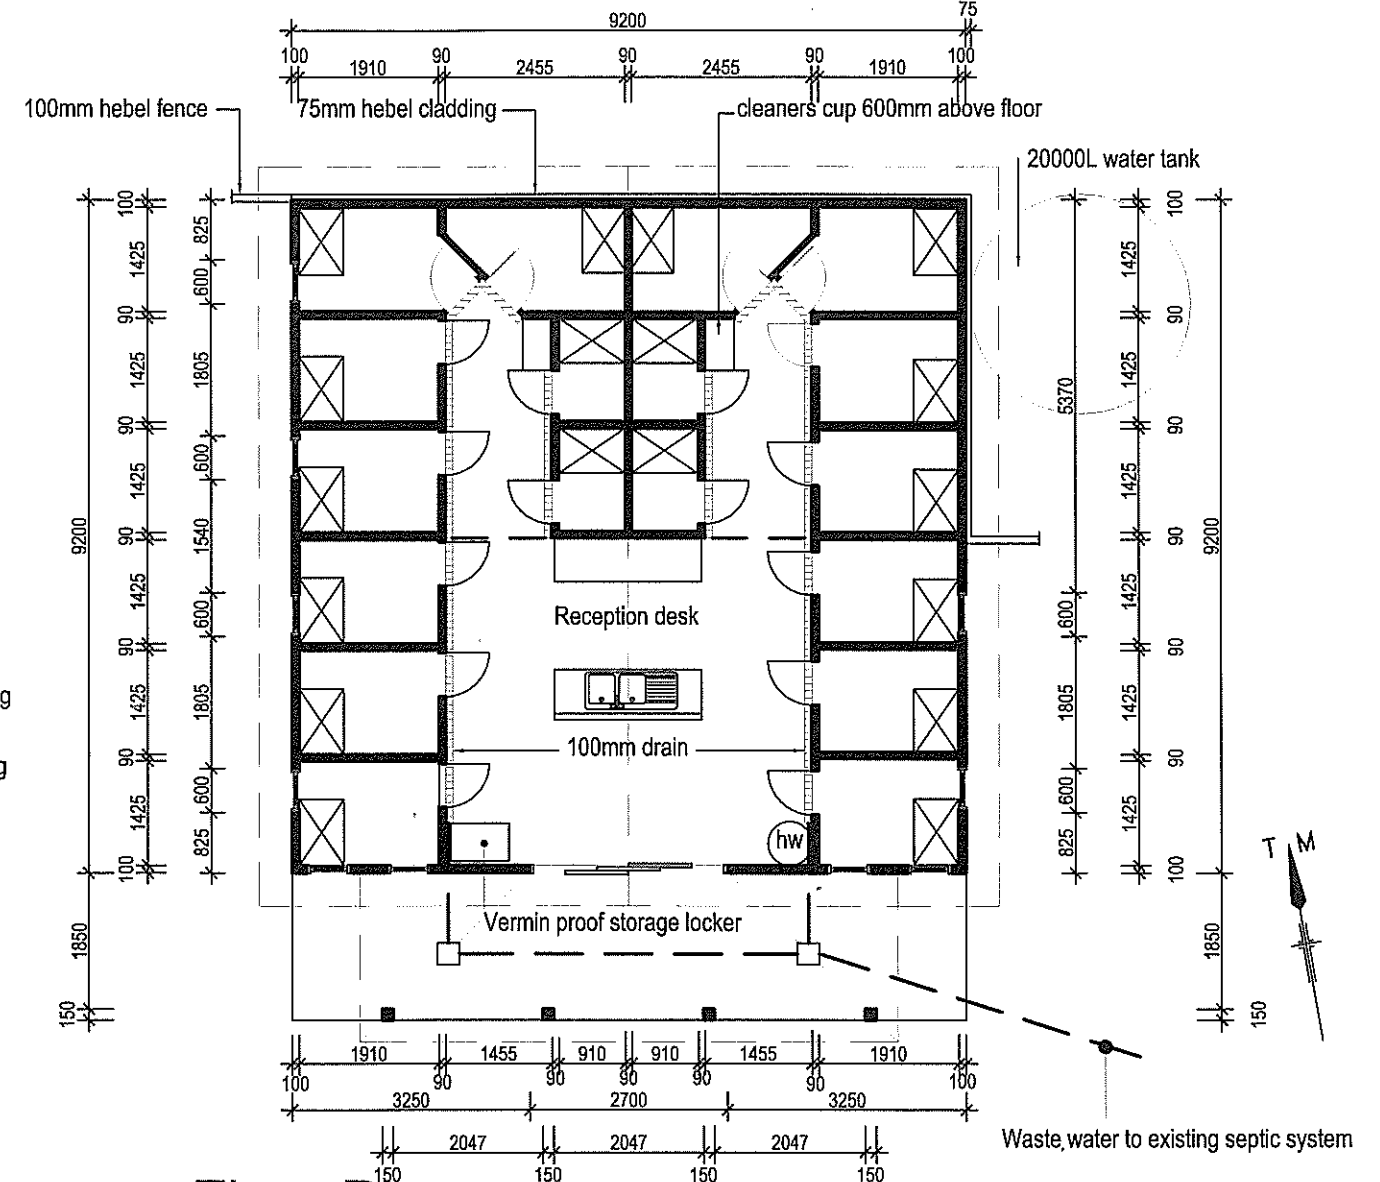

Floor Plan scale 1:100

BUILDER:

CLIENT
Just Like Home Pet Resort

PROJECT
Proposed Animal Establishment / Boarding Kennel
Lot 5 DP 247470 HN 5
Old Maitland Road.
Kangy Angy.

PROJECT No: **1689cc** SHEET No: 2/3

ISSUED: July 2008

DRAWN BY: CLW

CHECKED BY: JH

REVISION:


ISSUE	DATE	AMENDMENT A
AMENDMENT A: July 2008		
-reduce eastern yard "hebel" wall to 8m long.		
-removal of eastern fenced yard space.		

AMENDMENT A: July 2008
-reduce eastern yard "hebel" wall to 8m long.
-removal of eastern fenced yard space.



Longhill
Planning


1 McCauley Street, Davistown NSW 2251
PH. 02 43698111 FAX. 02 43698122

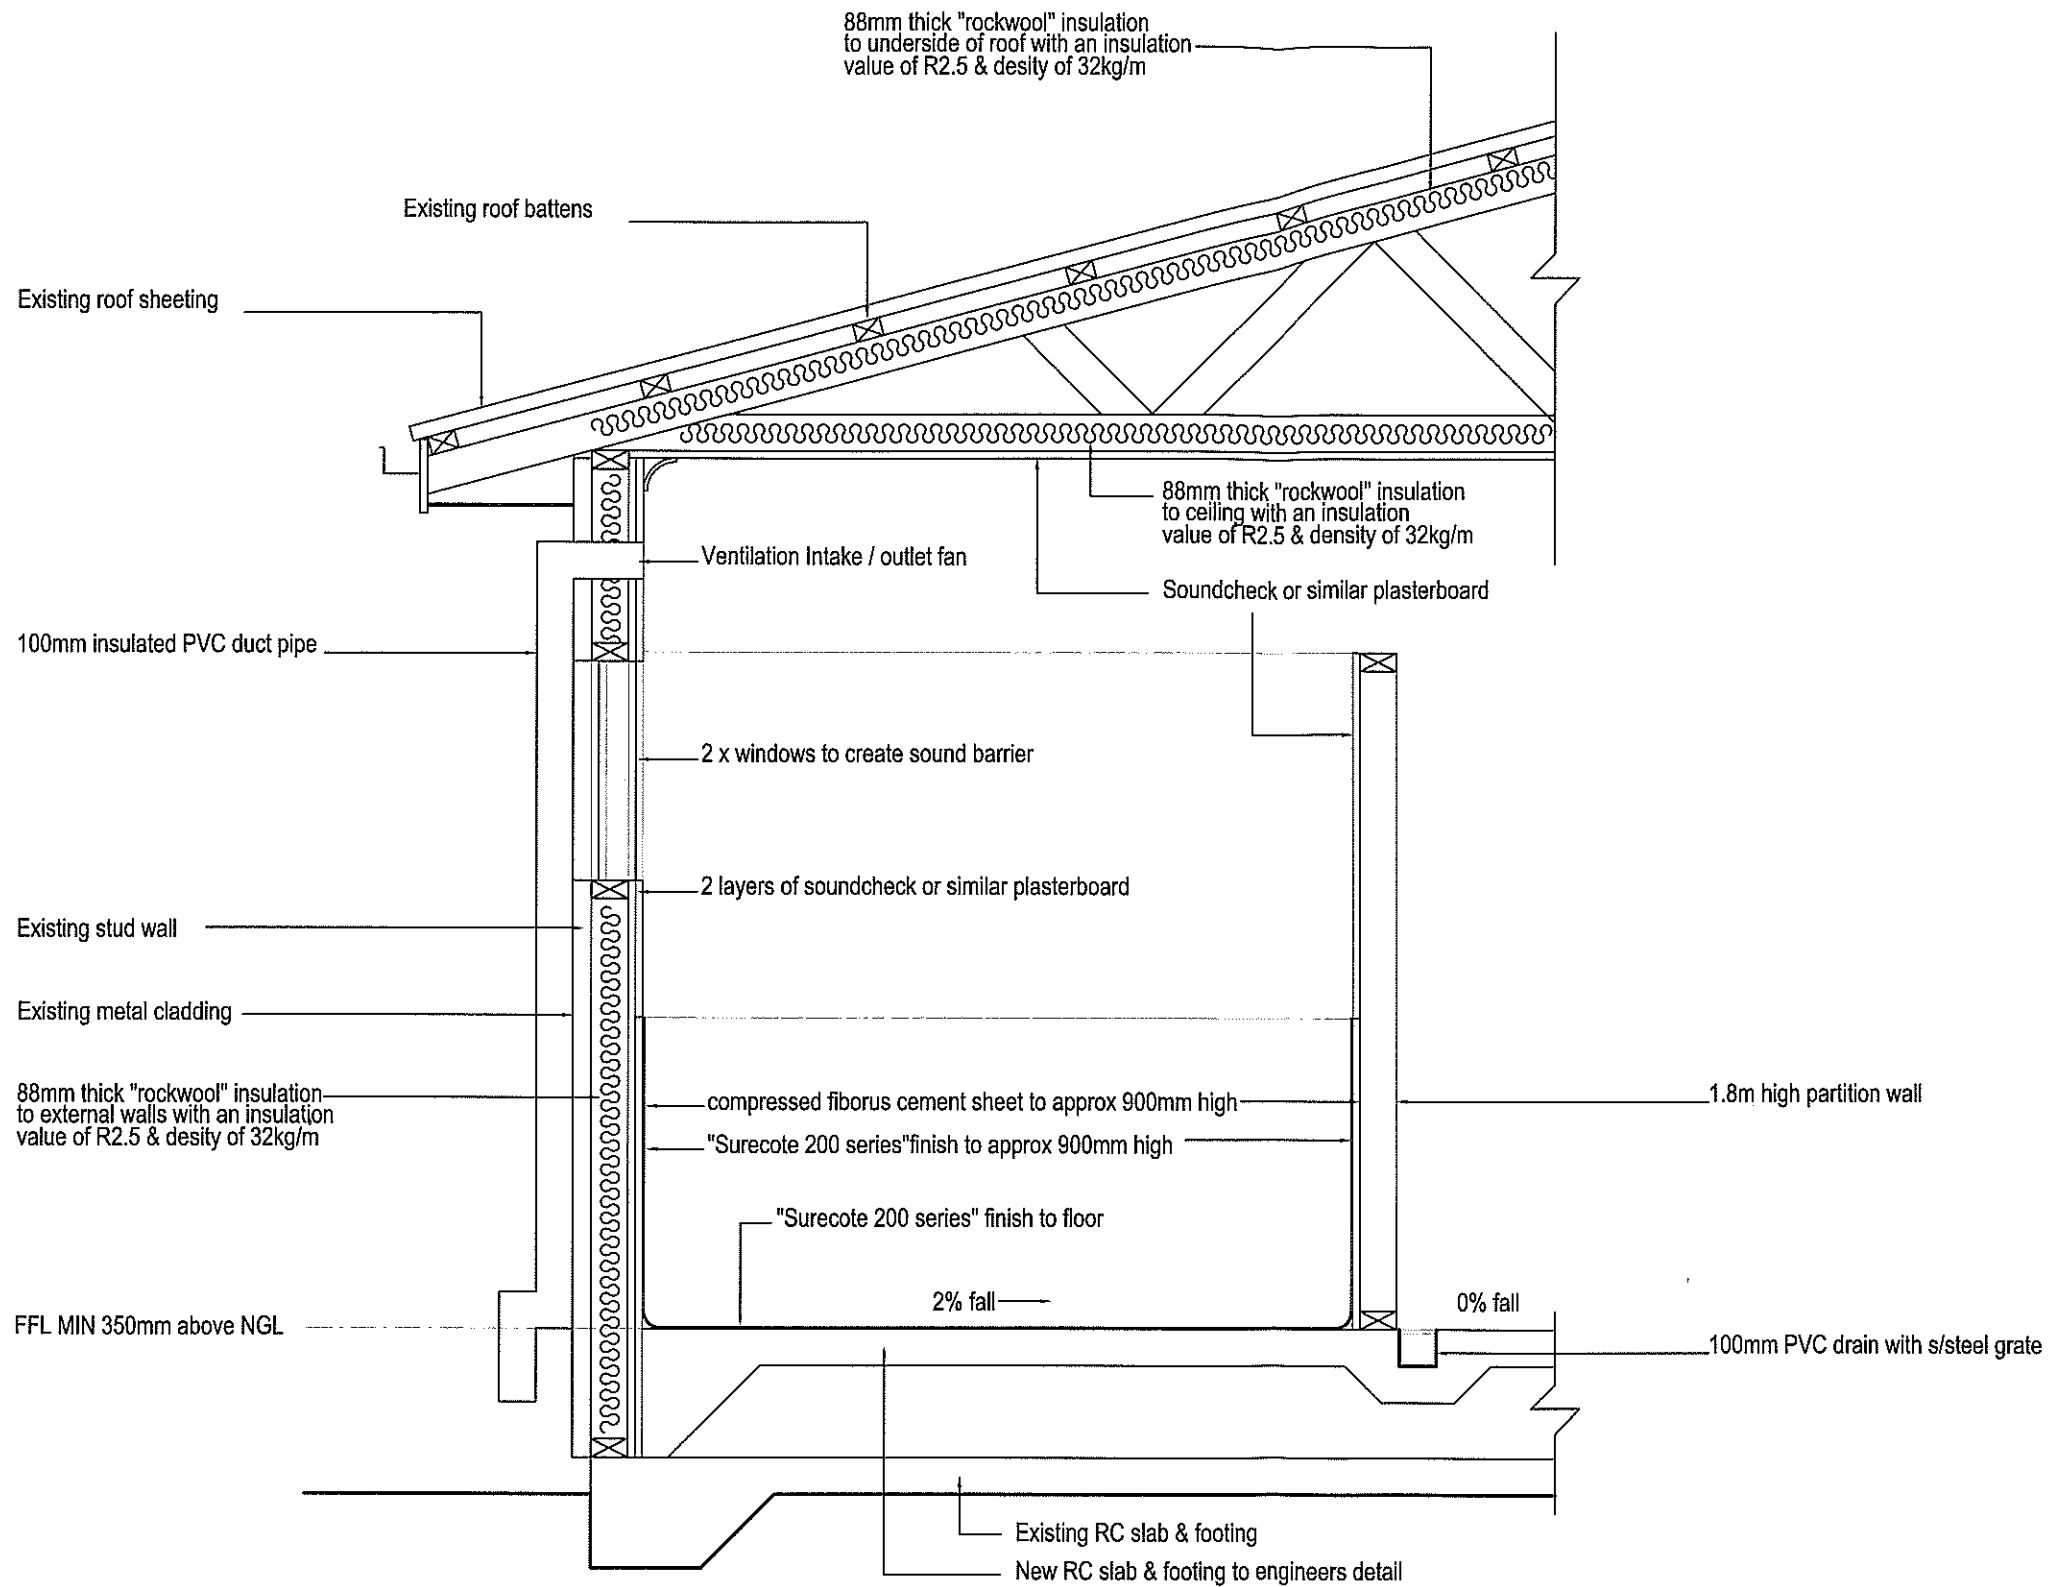

Detail 1 scale 1:10

NOTES.

- No Easements or rights of way.
- Trees to be removed shown.
- No waterways or watercourses.
- No cut or fill required.
- All dimensions to be confirmed on site.
- Do not scale.
- External walls to be double lined with "soundcheck" or similar plasterboard.
- Ceiling & external walls to have 88mm "rockwool" insulation.
- All roof water to rain water tank.
- All sewerage to existing septic system.

	<p>BUILDER:</p>	<p>CLIENT Just Like Home Pet Resort</p> <p>PROJECT Proposed Animal Establishment / Boarding Kennel Lot 5 DP 247470 HN 5 Old Maitland Road. Kangy Angy.</p>	<p>PROJECT No: 1689 SHEET No: 3/3</p> <p>ISSUED: July 2008</p> <p>DRAWN BY: CLW</p> <p>CHECKED BY: JH</p> <p>REVISION:</p> <table border="1" style="width: 100%; border-collapse: collapse;"> <thead> <tr> <th>ISSUE</th> <th>DATE</th> <th>AMENDMENT A</th> </tr> </thead> <tbody> <tr> <td colspan="3">AMENDMENT A: July 2008</td> </tr> <tr> <td colspan="3">-reduce eastern yard "hebel" wall to 8m long.</td> </tr> <tr> <td colspan="3">-removal of eastern fenced yard space.</td> </tr> </tbody> </table>	ISSUE	DATE	AMENDMENT A	AMENDMENT A: July 2008			-reduce eastern yard "hebel" wall to 8m long.			-removal of eastern fenced yard space.		
ISSUE	DATE	AMENDMENT A													
AMENDMENT A: July 2008															
-reduce eastern yard "hebel" wall to 8m long.															
-removal of eastern fenced yard space.															
			 <p>Longhill Planning</p> <p>1 McCAULEY STREET, DAVISTOWN NSW 2251 PH. 02 43698111 FAX. 02 43698122</p>												

