

EXISTING CABIN TO BE REPOSITIONED IN THE POSITION OF THE OLD CABIN

EXISTING CABIN TO BE REMOVED BY COUNCIL PRIOR TO THE CONTRACT COMMENCING IN 2008

EXISTING CABINS TO BE RENOVATED

COMMON DUMP POINT TO 'DUMP-EZY SPECIFICATION'

EXISTING CABINS TO BE RENOVATED

LOCATION OF BBQ 1

LOCATION OF ALTERATION AND ADDITIONS TO OFFICE AND RECEPTION

Notes:
 -For landscaping details refer to Hughes Landscape Architects details.
 -Contractor is to locate all existing services and any adjustment to the location of Dumps sites and the like are to be liaised with the Superintendent.

1
01

Plan - Site Plan

Scale: 1:2000

Notes:

NOTE:

1. TIMBER FRAMING AND WIND BRACING TO COMPLY WITH AS 184 AND TO NEW TIMBER FRAMING MANUAL APPLICABLE TO SUSTAINABLE WIND TERRAIN CATEGORY.
2. SELECTED WINDOWS AND DOORS TO SUSTAINABLE WIND TERRAIN CATEGORY.
3. ALL SITE CONDITIONS INCLUDING LEVELS TO BE CONFIRMED, AND ANY DISCREPANCIES TO BE REFERRED TO ARCHITECT PRIOR TO COMMENCEMENT.
4. DO NOT SCALE THE DRAWING, USE FIGURED DIMENSIONS.
5. CHECK ALL DIMENSIONS ON SITE BEFORE FABRICATING ANY ITEM.
6. DRAWINGS TO BE CHECKED AND CERTIFIED BY A PRACTISING STRUCTURAL ENGINEER PRIOR TO CONSTRUCTION.
7. THESE DRAWINGS ARE SUBJECT TO COPYRIGHT.
8. PROVIDE CERTIFIED SERVICE BATTER SYSTEM TO AS 3462.1

NO	DATE	AMENDMENT	NO	DATE	AMENDMENT
B	Nov07	Issued for Tender			


bhi ARCHITECTURE
 INTERIORS
 URBAN DESIGN
 HERITAGE
 SUSTAINABLE

inspire create enjoy

K I L A N G
 4/123 BRUNNEN STREET
 ALEXANDRIA
 WOLLONGONG
 N O W R A
 BATEMANS BAY
 S H A N G H A I

PROJECT: Holiday Park Upgrade Works 2007-2008	SCALE: AS NOTED	1
SITE: Montgomery Ave Canton Beach NSW 2263	DATE: November 2007	7
CLIENT: Wyong Shire Council	DRAWN: dz	
DRAWING: Canton Beach Tourist Park - Site Plan	CHECKED: mm	PROJ DATE: 21/11/2007
	JOB No: 6477-CTD-CB07- 01-B	

Tender Issue 2007-2008

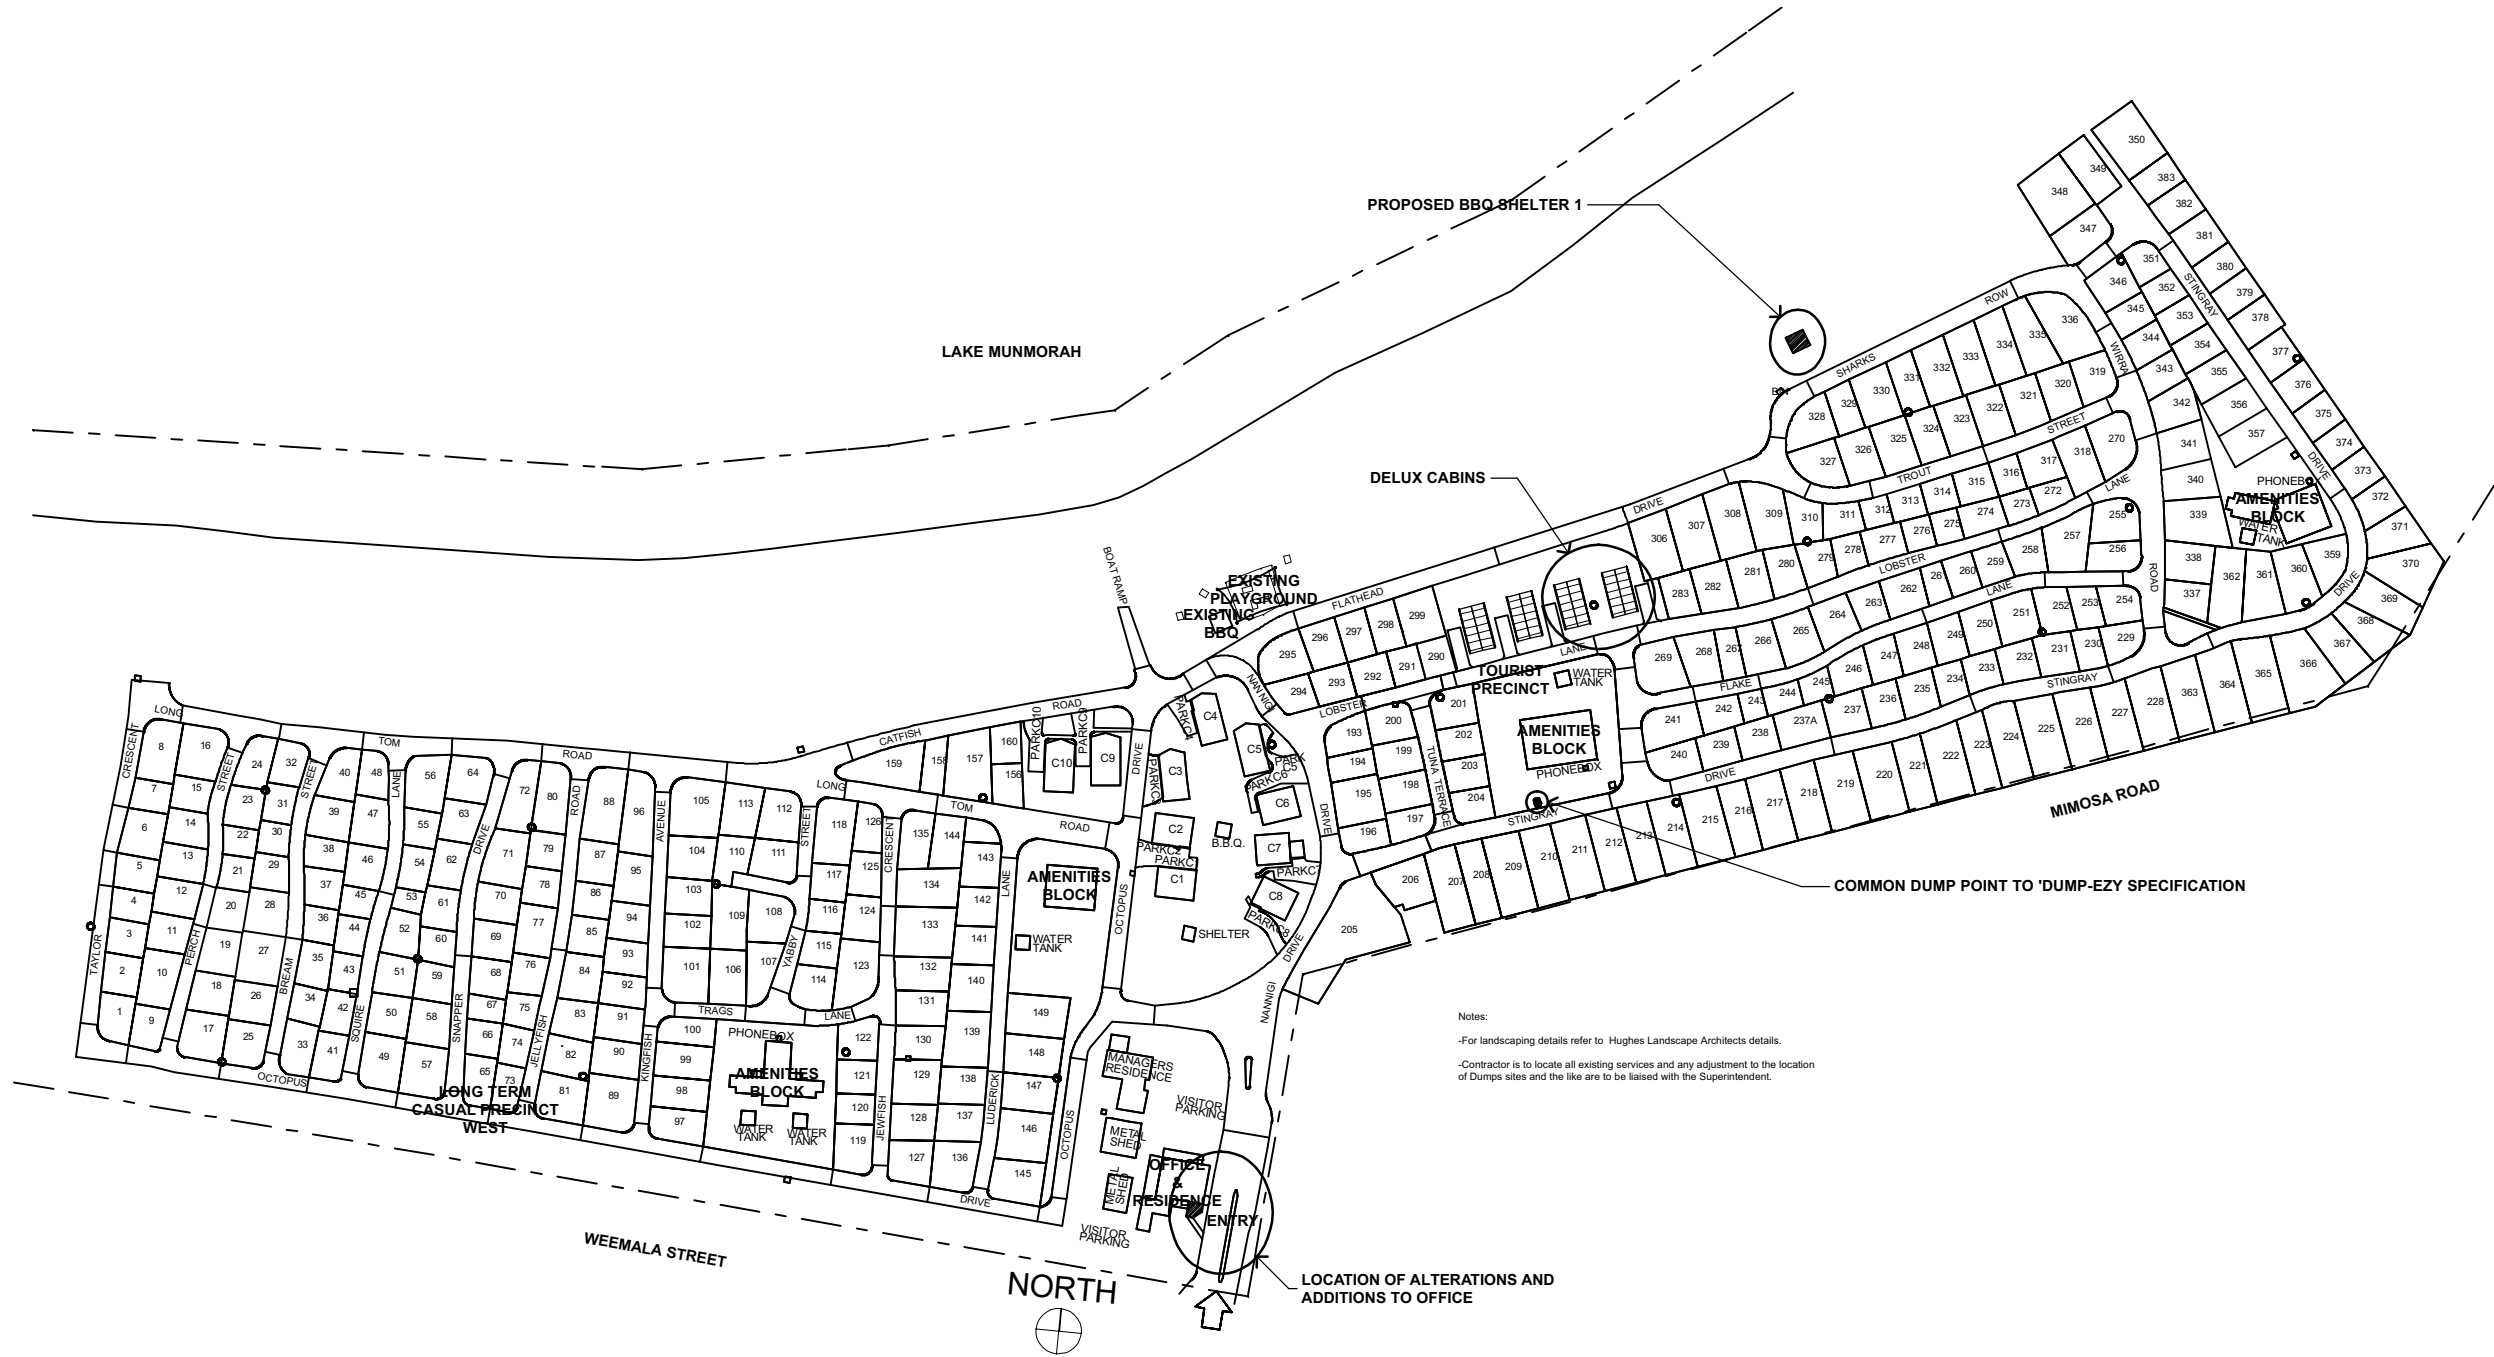

Notes:
 -For landscaping details refer to Hughes Landscape Architects details.
 -Contractor is to locate all existing services and any adjustment to the location of Dumps sites and the lake are to be liaised with the Superintendent.

1
01
Plan - Site Plan
 Scale: 1:2000
 Notes:

Tender Issue 2007-2008

NOTE:
 1. TIMBER FRAMING AND WIND BRACING TO COMPLY WITH AS1684 AND TO NOW TIMBER BEARING MANUFA. APPROVED TO SIFT WIND TERRAIN CATEGORY.
 2. SELECTED WINDOWS AND DOORS TO SIFT DESIGNATED WIND TERRAIN CATEGORY.
 3. ALL SITE CONDITIONS INCLUDING LEVELS TO BE CONFIRMED, AND ANY DISCREPANCIES TO BE REFERRED TO ARCHITECT PRIOR TO COMMENCEMENT.
 4. DO NOT SCALE THE DRAWING. USE FIGURED DIMENSIONS.
 5. CHECK ALL DIMENSIONS ON SITE BEFORE FABRICATING ANY ITEM.
 6. DRAWINGS TO BE CHECKED AND CERTIFIED BY A PRACTISING STRUCTURAL ENGINEER PRIOR TO CONSTRUCTION.
 7. THESE DRAWINGS ARE SUBJECT TO COPYRIGHT.
 8. PROVIDE CERTIFIED SERVICE BARRIS SYSTEM TO AS 3465.1

NO	DATE	AMENDMENT
B	Nov07	Issued for Tender


NO	DATE	AMENDMENT

NO	DATE	AMENDMENT

bhi ARCHITECTURE
 INTERIORS
 URBAN DESIGN
 HERITAGE
 SUSTAINABLE

inspire create enjoy

K I A M A
 4/105 BRADSHAW ST. 4223 1257
 ALEXANDRIA
 WOLLONGONG
 N O W R A
 BATEMANS BAY
 S H A N G H A I

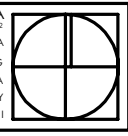

PROJECT: Holiday Park Upgrade Works 2007-2008
 SITE: Weemala St
 Budgewoi NSW 2262
 CLIENT: Wyong Shire Council

SCALE: AS NOTED
 DATE: Nov' 2007
 DRAWN: dz
 CHECKED: mm

1 SHEET
 11

DRAWING: Budgewoi Tourist Park - Site Plan
 JOB No: 6477-CTD-BU07-01 -B



LOCATION OF ENSUITE 2

EXISTING CABINS TO BE REMOVED BY COUNCIL PRIOR TO THE COMMENCEMENT OF CONTRACT WORKS 2008.

POSITION OF NEW CABINS TO REPLACE OLD ONES.

PROPOSED SHADE STRUCTURE

LOCATION OF ENSUITE 1

RECEPTION & OFFICE UPGRADE

LOCATION OF CAMP KITCHEN

DUMP POINT TO 'DUMP-EZY SPECIFICATIONS'

Notes:
 -For landscaping details refer to Hughes Landscape Architects details.
 -Contractor is to locate all existing services and any adjustment to the location of Dumps sites and the like are to be liaised with the Superintendent.

1
01 **Plan - Site Plan**
 Scale: 1:2000
 Notes:


Tender Issue 2007-2008

NOTE:
 1. TIMBER FRAMING AND WIND BRACING TO COMPLY WITH AS 184 AND TO NOW TIMBER FRAMING MANUAL APPLICABLE TO SUSTAINABLE WIND TERRAIN CATEGORY.
 2. SELECTED WINDOWS AND DOORS TO JUST DESIGNATED WIND TERRAIN CATEGORY.
 3. ALL SITE CONDITIONS INCLUDING LEVELS TO BE CONFIRMED, AND ANY DISCREPANCIES TO BE REFERRED TO ARCHITECT PRIOR TO COMMENCEMENT.
 4. DO NOT SCALE THE DRAWING, USE FIGURED DIMENSIONS.
 5. CHECK ALL DIMENSIONS ON SITE BEFORE FABRICATING ANY ITEM.
 6. DRAWINGS TO BE CHECKED AND CERTIFIED BY A PRACTISING STRUCTURAL ENGINEER PRIOR TO CONSTRUCTION.
 7. THESE DRAWINGS ARE SUBJECT TO COPYRIGHT.
 8. PROVIDE CERTIFIED SERVICE BARRIERS SYSTEM TO AS 3846.1

NO	DATE	AMENDMENT	NO	DATE	AMENDMENT
B	Nov07	Issued for Tender			

bhi ARCHITECTURE INTERIORS URBAN DESIGN HERITAGE SUSTAINABLE
 inspire create enjoy
K I A M A ARCHITECTS 4/23 BERKING ST. 4203 1300 ALEXANDRIA WOLLONGONG NOWRA BATEMANS BAY SHANGHAI

PROJECT: Holiday Park Upgrade Works 2007-2008	SCALE: AS NOTED	1 SHEET
SITE: Victoria Street	DATE: Nov' 2007	20
Norah Head NSW 2263	DRAWN: dz	
CLIENT: Wyong Shire Council	CHECKED: mm	DATE: 20/11/2007
DRAWING: Norah Head Tourist Park - Site Plan -	JOB No: 6477-CTD-NH07-01 -B	

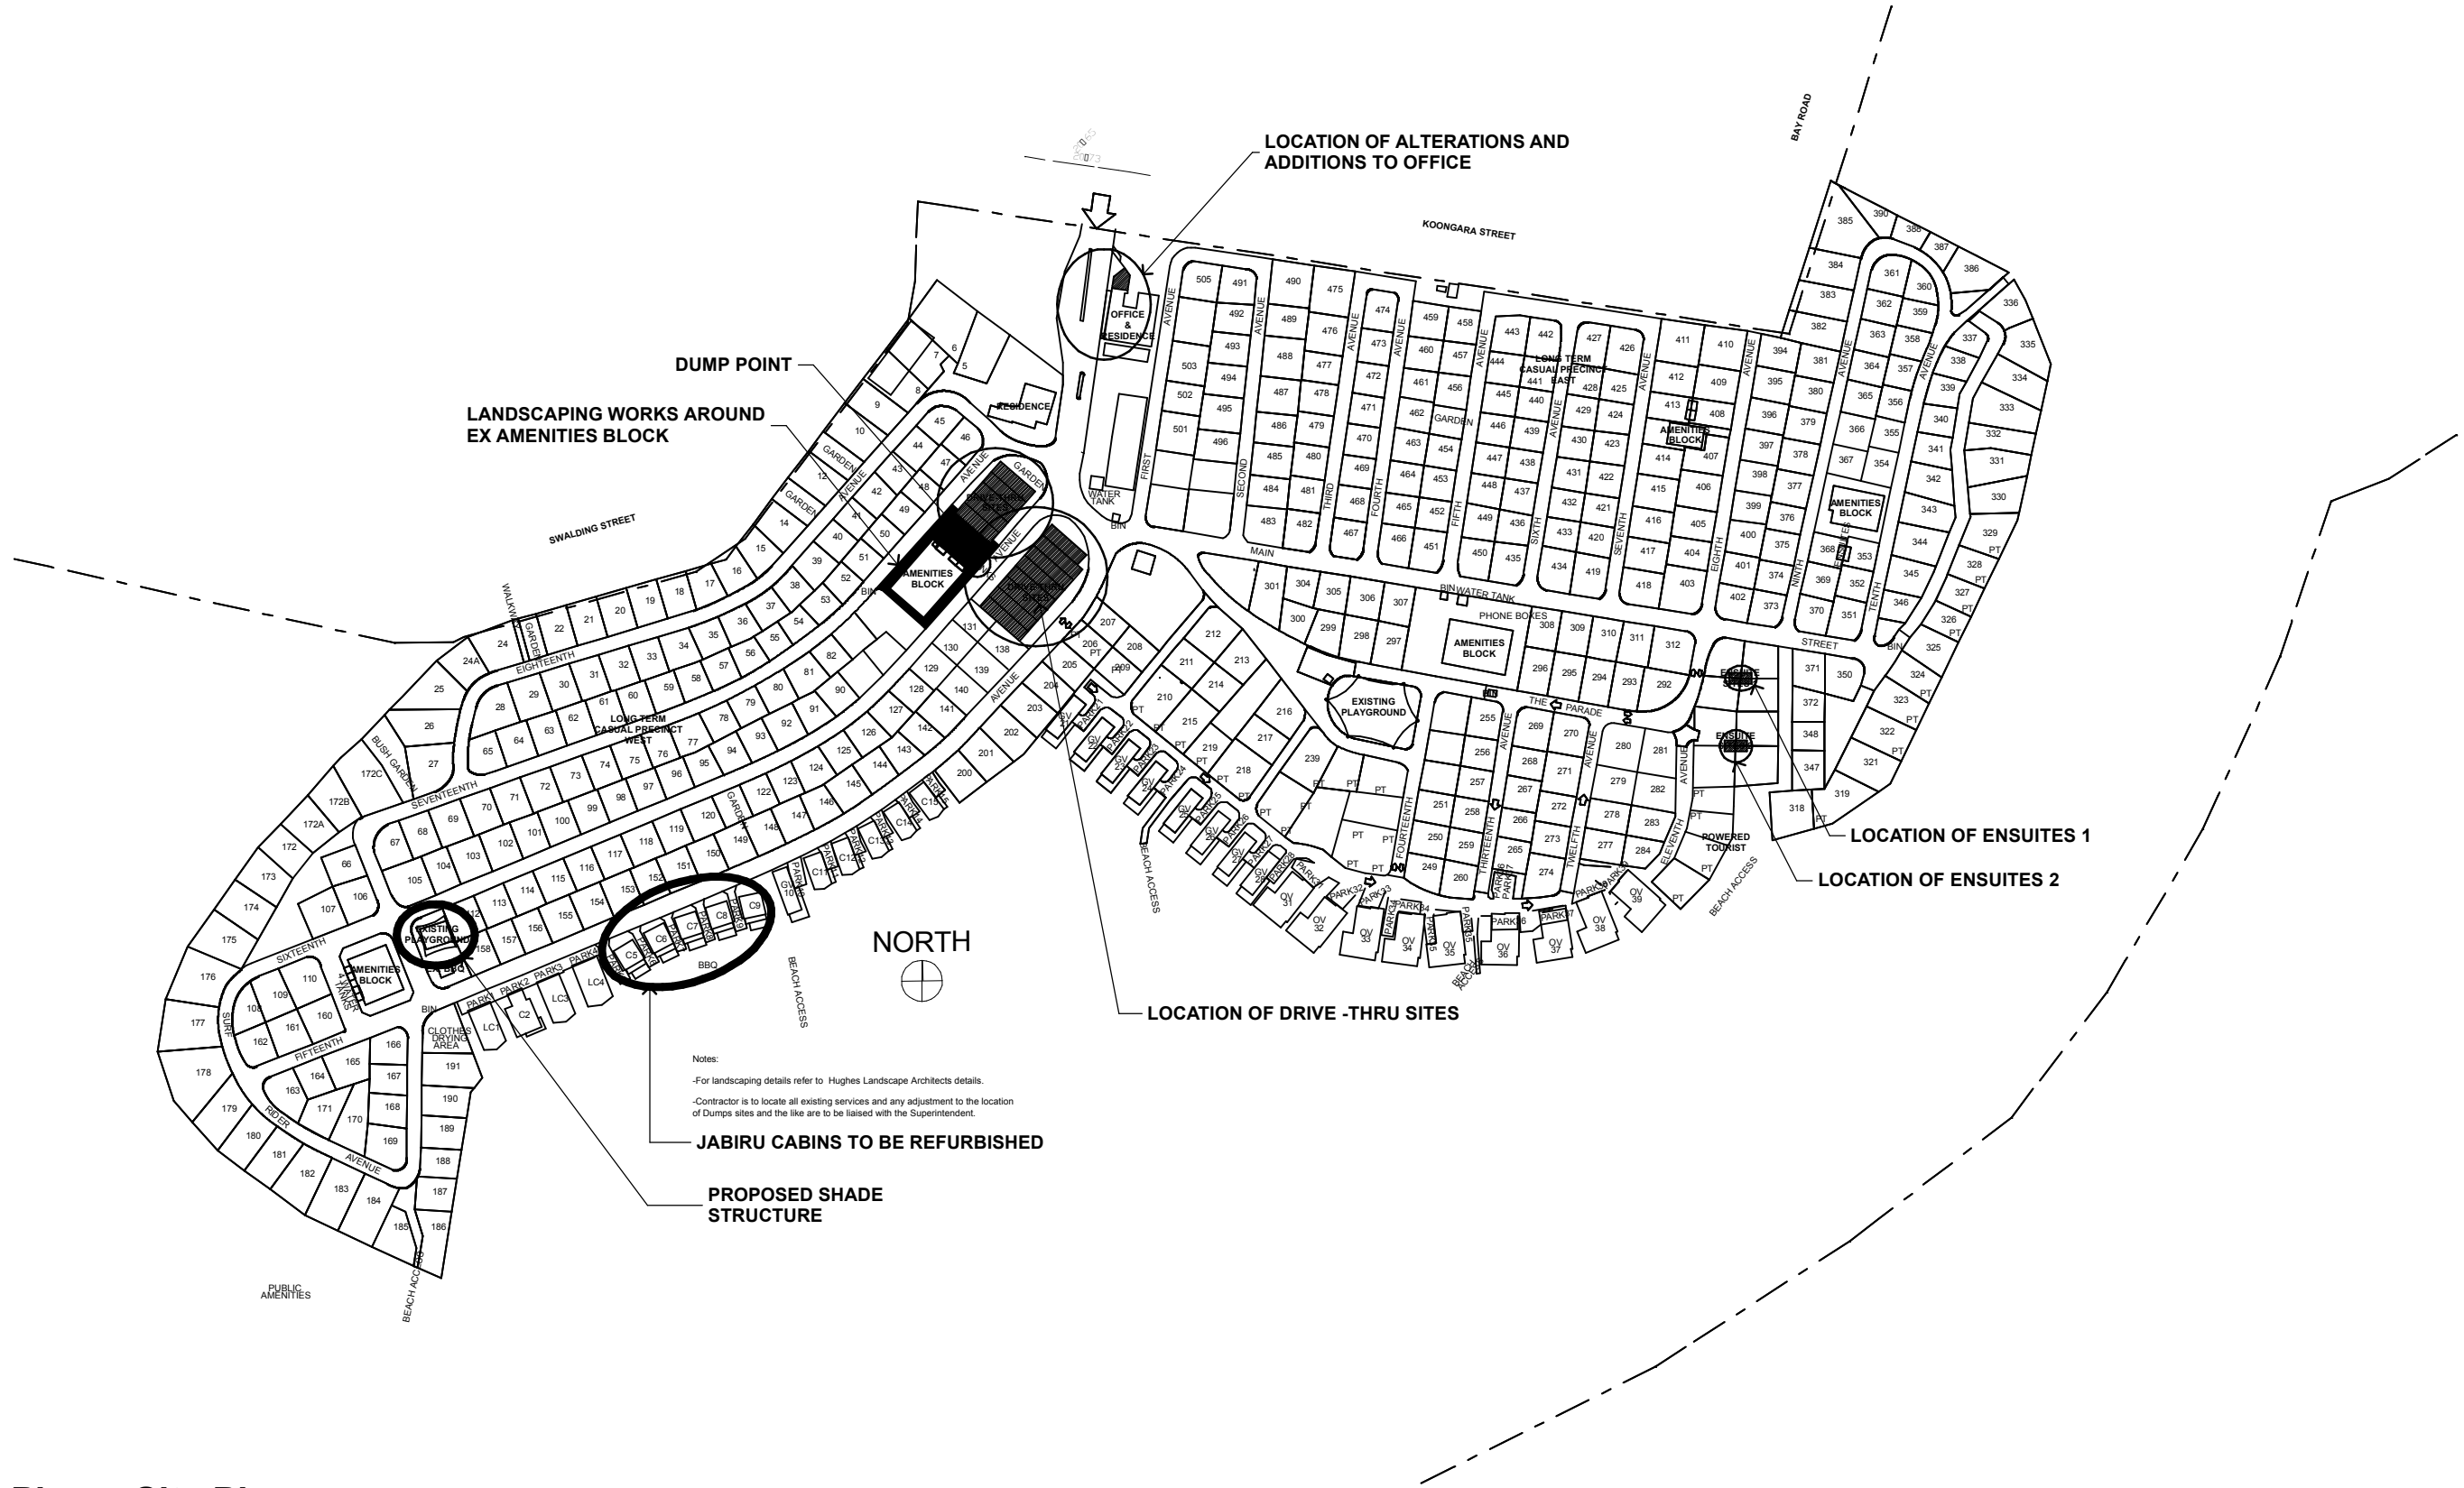

Notes:
 -For landscaping details refer to Hughes Landscape Architects details.
 -Contractor is to locate all existing services and any adjustment to the location of Dumps sites and the like are to be liaised with the Superintendent.

1
01
Plan - Site Plan
 Scale: 1:2000
 Notes:

Tender Issue 2007-2008

NOTE:

1. TIMBER FRAMING AND WIND BRACING TO COMPLY WITH AS 184 AND TO NOW TIMBER FRAMING MANUAL APPLICABLE TO SUSTAINABLE WIND TERRAIN CATEGORY.
2. SELECTED WINDOWS AND DOORS TO SUSTAINABLE WIND TERRAIN CATEGORY.
3. ALL SITE CONDITIONS INCLUDING LEVELS TO BE CONFIRMED, AND ANY DISCREPANCIES TO BE REFERRED TO ARCHITECT PRIOR TO COMMENCEMENT.
4. DO NOT SCALE THE DRAWING, USE FIGURED DIMENSIONS.
5. CHECK ALL DIMENSIONS ON SITE BEFORE FABRICATING ANY ITEM.
6. DRAWINGS TO BE CHECKED AND CERTIFIED BY A PRACTISING STRUCTURAL ENGINEER PRIOR TO CONSTRUCTION.
7. THESE DRAWINGS ARE SUBJECT TO COPYRIGHT.
8. PROVIDE CERTIFIED TENSILE BARRER SYSTEM TO AS 3846.1

NO	DATE	AMENDMENT	NO	DATE	AMENDMENT
8	Nov07	Issued for Tender			

bhi ARCHITECTURE
 INTERIORS
 URBAN DESIGN
 HERITAGE
 SUSTAINABLE

inspire create enjoy

K I A M A
 ARCHITECTS
 ALEXANDRIA
 WOLLONGONG
 NOWRA
 BATEMANS BAY
 SHANGHAI

PROJECT: Holiday Park Upgrade Works 2007-2008	SCALE: AS NOTED	1 SHEET
SITE: Koongara Street Toowoon Bay NSW 2261	DATE: Nov' 2007	10
CLIENT: Wyong Shire Council	DRAWN: dz	POST DATE: 20/11/2007
DRAWING: Toowoon Bay Tourist Park - Site Plan	CHECKED: mm	JOB NO: 6477-CDA-TB07-01-B