
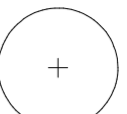

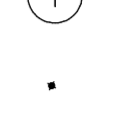

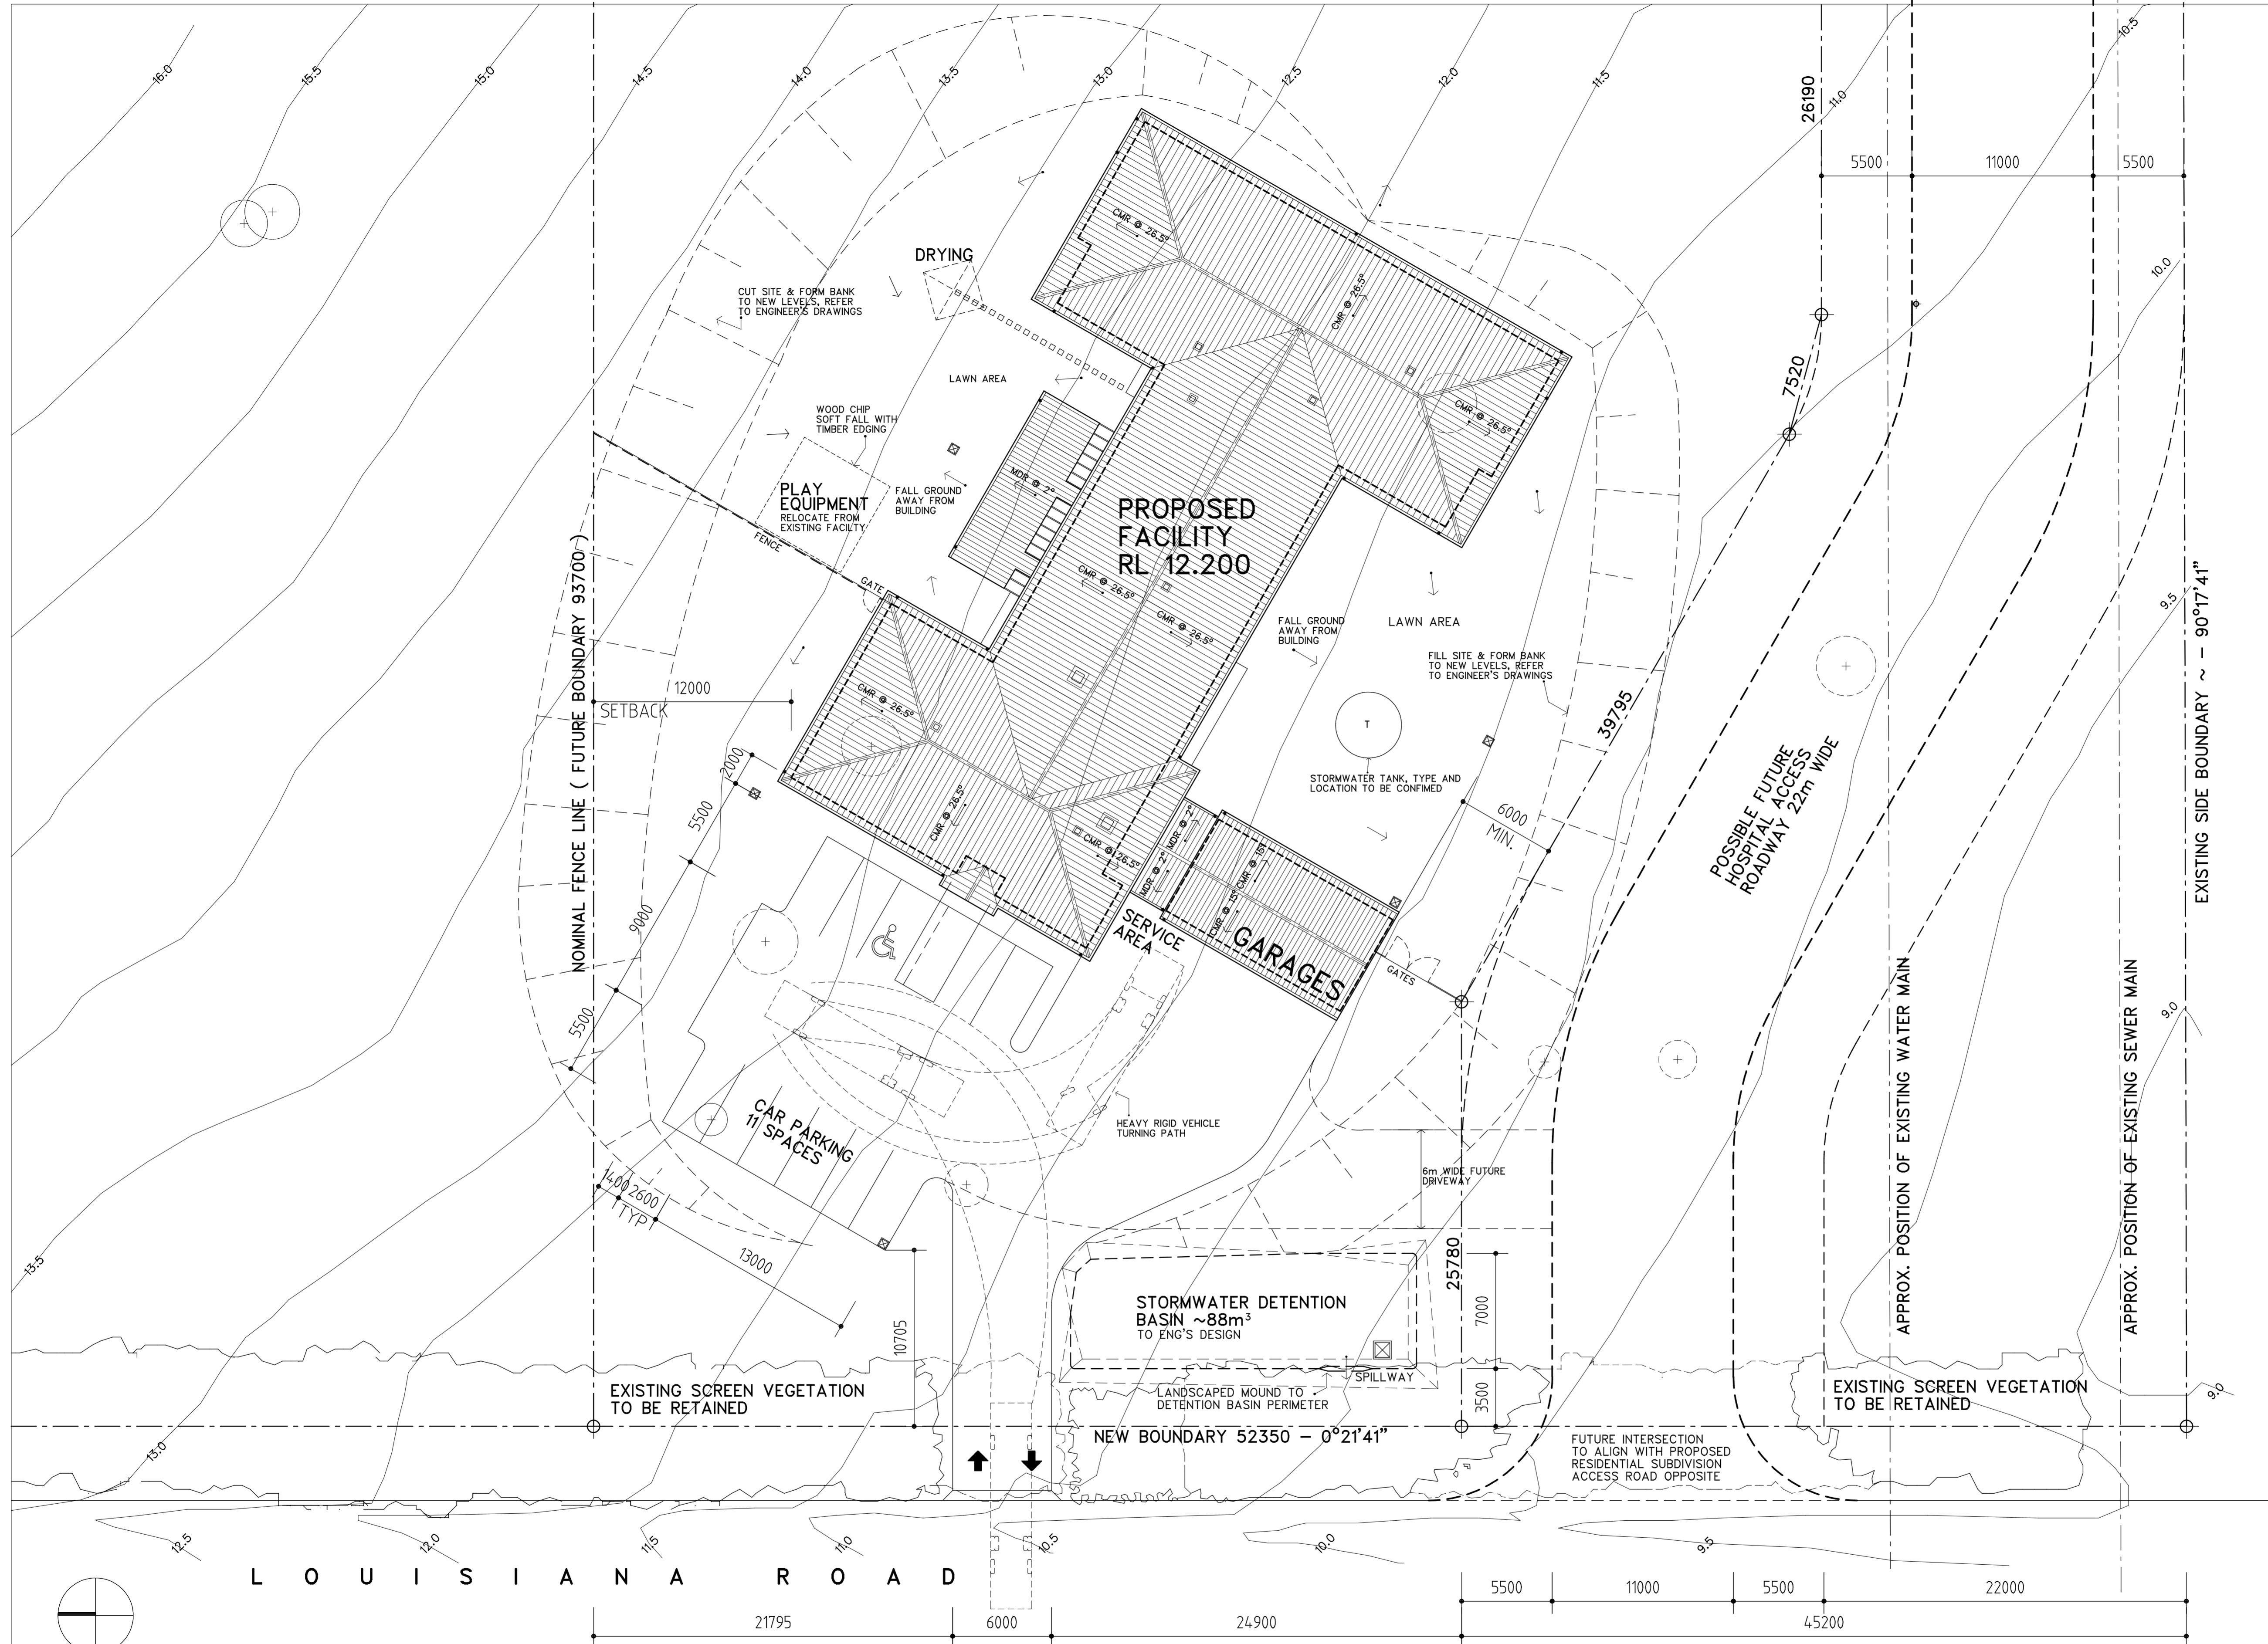


LANDSCAPING KEY
REFER TO LANDSCAPE CONSULTANTS DESIGN FOR ALL LANDSCAPING WORKS
ALL LEVELS ARE TO AHD.

-  EXISTING TREES TO BE REMOVED
-  EXISTING TREES TO BE RETAINED
-  STORMWATER PIT TO ENGINEER'S DESIGN
-  STORMWATER HARVESTING TANK TO ENGINEER'S DESIGN
-  DOWN PIPE POSITION



NOTE :
THESE DRAWINGS TO BE READ IN CONJUNCTION WITH ALL OTHER CONSULTANTS DRAWINGS AND SPECIFICATIONS
DONOT SCALE DRAWINGS, TAKE FIGURED DIMENSIONS GIVEN FOR SETOUT.
ALL DIMENSIONS ARE NOMINAL AND ARE TO BE CHECKED AND CONFIRMED ON SITE

AMENDMENT NO	DATE	COMMENT
1	23-11-05	ISSUED FOR DISCUSSION
2	13-12-05	DA ISSUE
3	13-02-06	TENDER ISSUE
4	20-04-06	BUILDING RELOCATED ENTRY ROAD RELOCATED
5	12-05-06	BUILDING RELOCATED, FOR FUTURE ACCESS ROAD

STRUCTURAL
GREG SAINSBURY + ASSOC'S
241 DENSON ST BROADMEADOW
T. 49408081 F. 494088089

ELECTRICAL
MARLINE NEWCASTLE
4/239 KING ST. NEWCASTLE
T. 49265266 F. 49263811

MECHANICAL
MARLINE NEWCASTLE
4/239 KING ST. NEWCASTLE
T. 49265266 F. 49263811

HYDRAULIC
MARLINE NEWCASTLE
4/239 KING ST. NEWCASTLE
T. 49265266 F. 49263811

ARCHITECTURAL
KEMP CONSULTING PTY LTD
10 HILL STREET MEREWETHER
T. 49635729 F. 49635244

PROJECT MANAGEMENT
NSW DEPT OF COMMERCE

QUANTITY SURVEYOR
RIDER HUNT
Level 1 103 TUDOR ST. HAMILTON
T. 49400000 F. 49611222

LANDSCAPE
DEWSNAP LANDSCAPE DESIGN
119-125 LAWES ST. EAST MATLAND
T. 49343045 F. 49343544

PROJECT MANAGEMENT GROUP

HUNTER - NEW ENGLAND REGION

LEVEL 2, 117 BULL STREET

PO BOX 2297

DANGAR NSW 2309

PH 49084999 FAX 49084954



<p>KAMIRA FARM LOUISIANA ROAD KANWAL</p>		PLAN RM NO	NO IN SET
		NO IN SET	2 OF 9
<p>SITE PLAN & ROOF PLAN</p>		SCALES	PROJECT NO
		1 : 200	0506
DESIGNED	DATE	SHEET NO	REVISION
PK	Dec 2005	A02	5
DRAFTED	VERIFIED		
AA	0151C02C		