


NOTES:


- THESE DETAILS ARE TO BE READ IN CONJUNCTION WITH COUNCIL'S CIVIL WORKS DESIGN GUIDELINE AND CONSTRUCTION SPECIFICATION AND OTHER RELEVANT COUNCIL DOCUMENTATION.
- ALL UNDERGROUND SERVICES AND DWELLING OUTLET LOCATIONS SHALL BE CHECKED ON SITE PRIOR TO WORKS COMMENCING.
- ALL TREES SHALL BE:
 - VIGOROUS AND HEALTHY
 - FREE FROM INSECTS AND DISEASE
 - MINIMUM 100L POT SIZE UNLESS OTHERWISE APPROVED BY COUNCIL'S REPRESENTATIVE
 - IN CONFORMANCE TO AS 2303 TREE STOCK FOR LANDSCAPE USE
 - AN APPROPRIATE SPECIES FOR PLANTING NEAR WATER OR SEWER UTILITIES
 - PLACED ALIGNED WITH SIDE BOUNDARY LINE
- NO TREE SHALL BE CLOSER THAN:
 - 12m FROM BUILDING LINE AT INTERSECTIONS ON MAJOR ROADS OR 6m FROM MINOR ROADS
 - 3m FROM DRIVEWAYS OR ACCESS WAYS SUCH AS LANEWAYS
 - 3m FROM POWER POLES AND LIGHT POLES
 - 1m FROM BACK OF KERB (OR CENTRED FOR 3.5m AND 4.5m VERGE/NATURE STRIP WHERE APPROVED BY COUNCIL'S REPRESENTATIVE). ALSO SEE NOTE 5 BELOW.
 - AT LEAST 15m FROM BUS STOPS
 - 2.5m FROM STORMWATER KERB INLET PITS
- TREES ≤ 70 TO 100mm DIAMETER AT THEIR BASE (DEPENDENT ON SPECIES) ARE NOT CONSIDERED TO BE HAZARDOUS FIXED OBJECTS FOR VEHICLE OCCUPANTS IN AUSTROADS GUIDE TO ROAD DESIGN PART 6: ROADSIDE DESIGN, SAFETY AND BARRIERS. TREES > 100 mm DIAMETER AT THEIR BASE WHEN MATURE SHALL NOT BE PLANTED WITHIN ROADSIDE CLEAR ZONE DISTANCES (3 TO 4.5m FROM EDGE OF THROUGH TRAVELLED WAY ON STRAIGHT ROADS IN URBAN AREAS WITH DESIGN SPEED ≤ 60 km/h AND AVERAGE DAILY TRAFFIC VOLUME < 750 TO 6000).
- INSTALL LINEAR ROOT BARRIER 600mm MINIMUM DEPTH. ROOT BARRIER SHALL SIT FLUSH WITH SURROUNDING SOIL AND BE COVERED BY MULCH.
- WHERE POSSIBLE, MAXIMISE THE SPACE AVAILABLE FOR THE TREE ROOT ZONE BY CO-ORDINATING FOOTPATH LOCATIONS TO BE CLOSER TO THE PROPERTY BOUNDARY AND FURTHER FROM THE KERB.
- ALL STAKES AND HESSIAN TIES SHALL BE REMOVED AT THE END OF THE LANDSCAPE CONTRACTOR'S MAINTENANCE PERIOD UNLESS OTHERWISE ADVISED BY COUNCIL'S REPRESENTATIVE.
- ALL TIMBER IN CONTACT WITH GROUND SHALL BE CLASS 1 DURABILITY HARDWOOD OR EQUIVALENT H4 TREATED PINE.
- FOR FURTHER INFORMATION ON STREET TREE PLANTING, INCLUDING THE SELECTION OF SUITABLE TREE SPECIES, REFER TO COUNCIL'S "GREENER PLACES STRATEGY", "GREEN STREETS PLAN" AND ANY OTHER RELEVANT DOCUMENTS.

REV	AMENDMENT	DATE	DRAWN	APRVD	SCALE ON ORIGINAL A3 SIZE DRAWING 0 250 500 750 1000 1250 1:25	DRAWN CHECKED DATE UNIT MANAGER APPROVAL ASSETS PLANNING AND DESIGN	KS/MG/DM M BAMBER 28/4/20	Central Coast Council	LANDSCAPE SERIES TYPICAL STREET TREE WITH PATH	STANDARD DRAWING	
										DRAWING NUMBER	REV
										SD1001	-
										SHEET 1 OF 2	A3

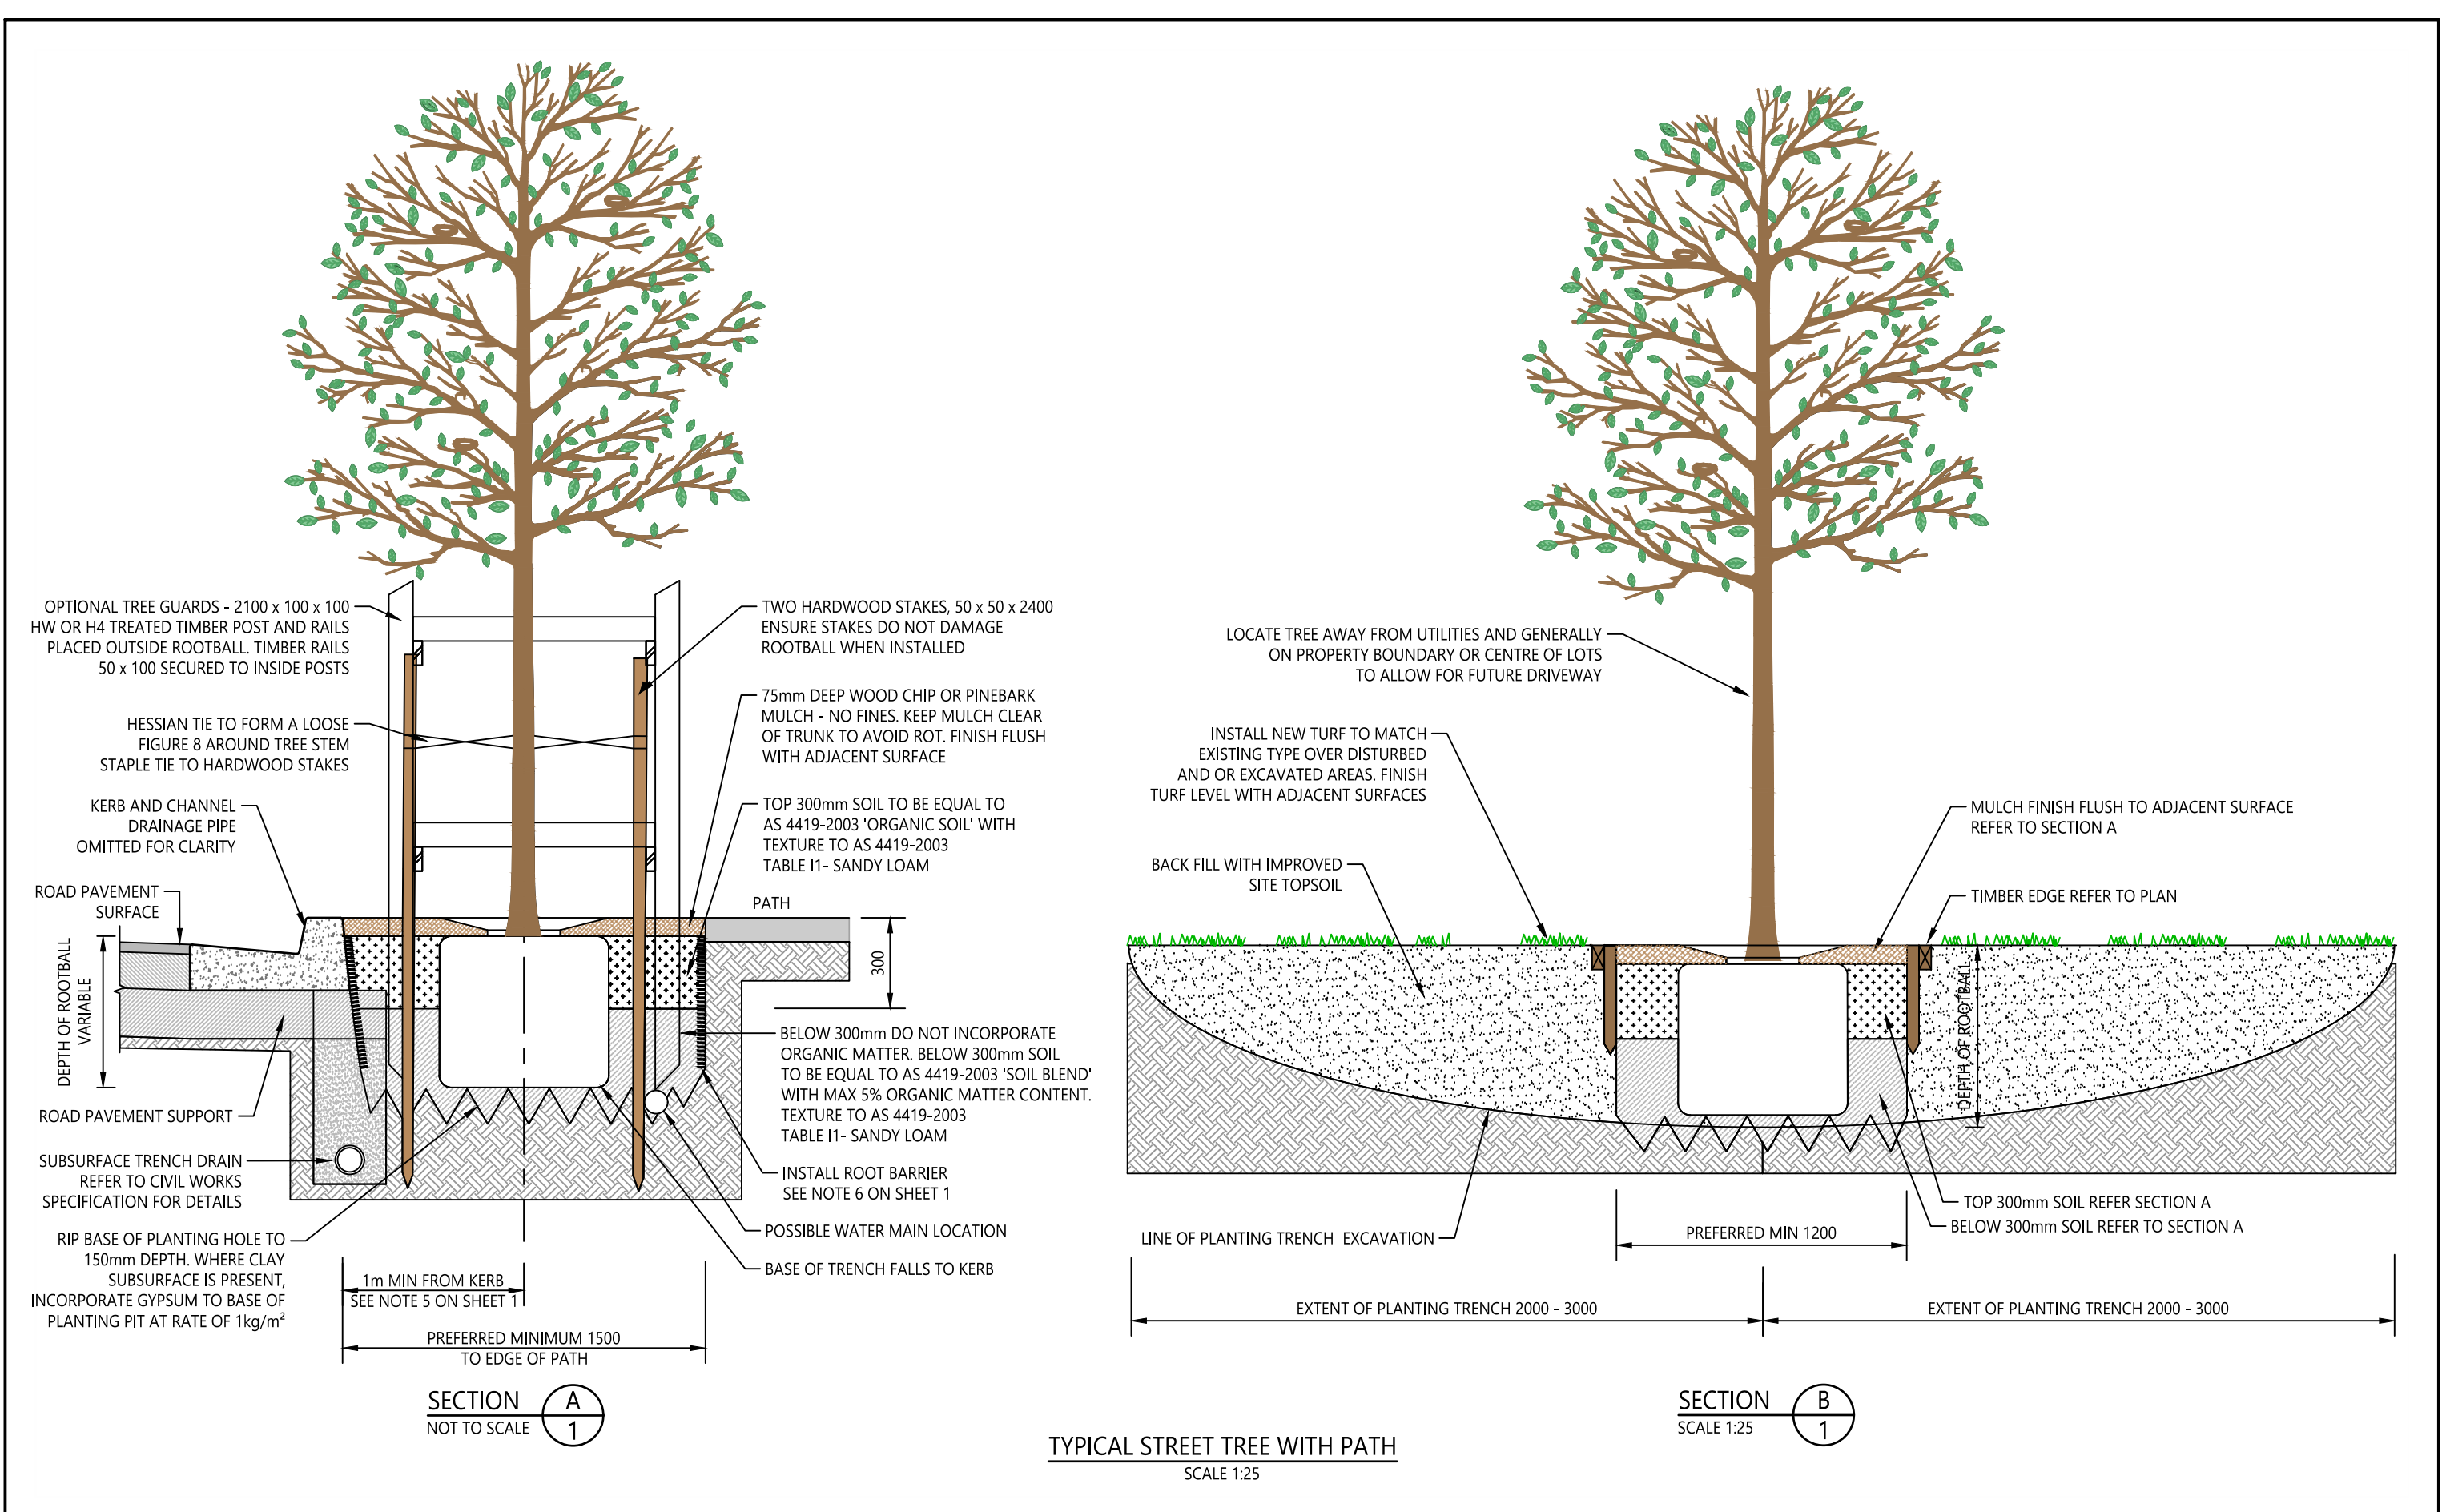


					<div>SCALE ON ORIGINAL A3 SIZE DRAWING</div> <div>025050075010001250</div> <div><div></div></div> <div>1:25</div>	<div>DRAWN</div> <div>KS/MG/DM</div> <div>CHECKED</div> <div>M BAMBER</div> <div>DATE</div> <div>28/4/20</div> <div>UNIT MANAGER APPROVAL</div> <div><div></div></div>	<div>Central Coast Council</div>	<div>Central Coast Council</div>	<div>STANDARD DRAWING</div>	<div>DRAWING NUMBER</div> <div>SD1001</div>	<div>REV</div> <div>-</div>
REV	AMENDMENT	DATE	DRAWN	APRVD	ALL DIMENSIONS IN mm UNLESS OTHERWISE SHOWN	ASSETS PLANNING AND DESIGN	ROADS TRANSPORT DRAINAGE AND WASTE	<div>LANDSCAPE SERIES</div> <div>TYPICAL STREET TREE WITH PATH</div>	<div>SHEET 2 OF 2</div>	<div>A3</div>	

NOTE:
REFER TO COUNCIL'S WEBSITE FOR GUIDANCE ON THE SELECTION OF SUITABLE TREE SPECIES FOR PLANTING IN STREETSCAPES AND OTHER PUBLIC SPACES.

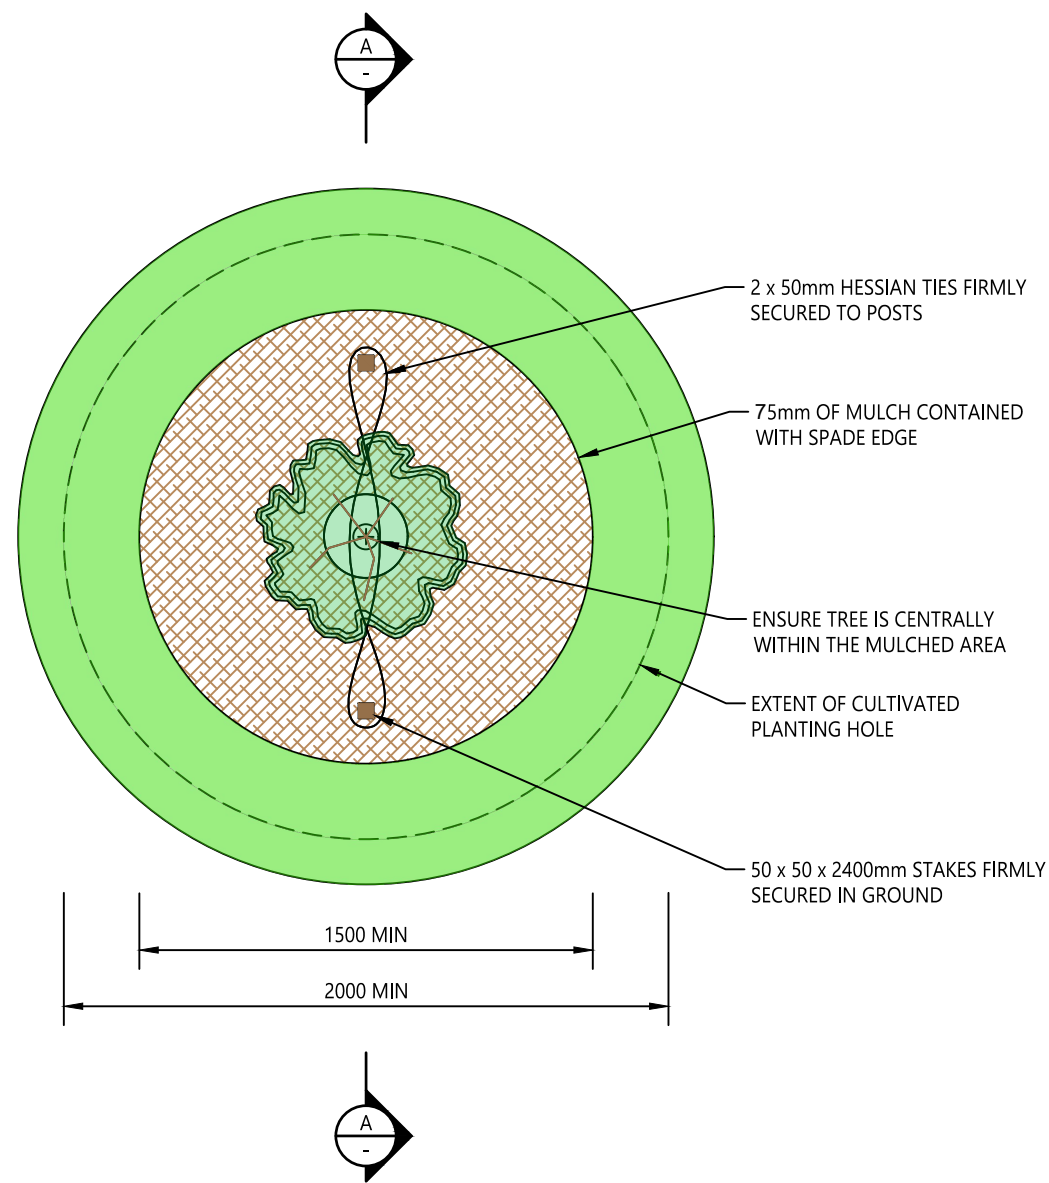


PLAN
SCALE 1:25

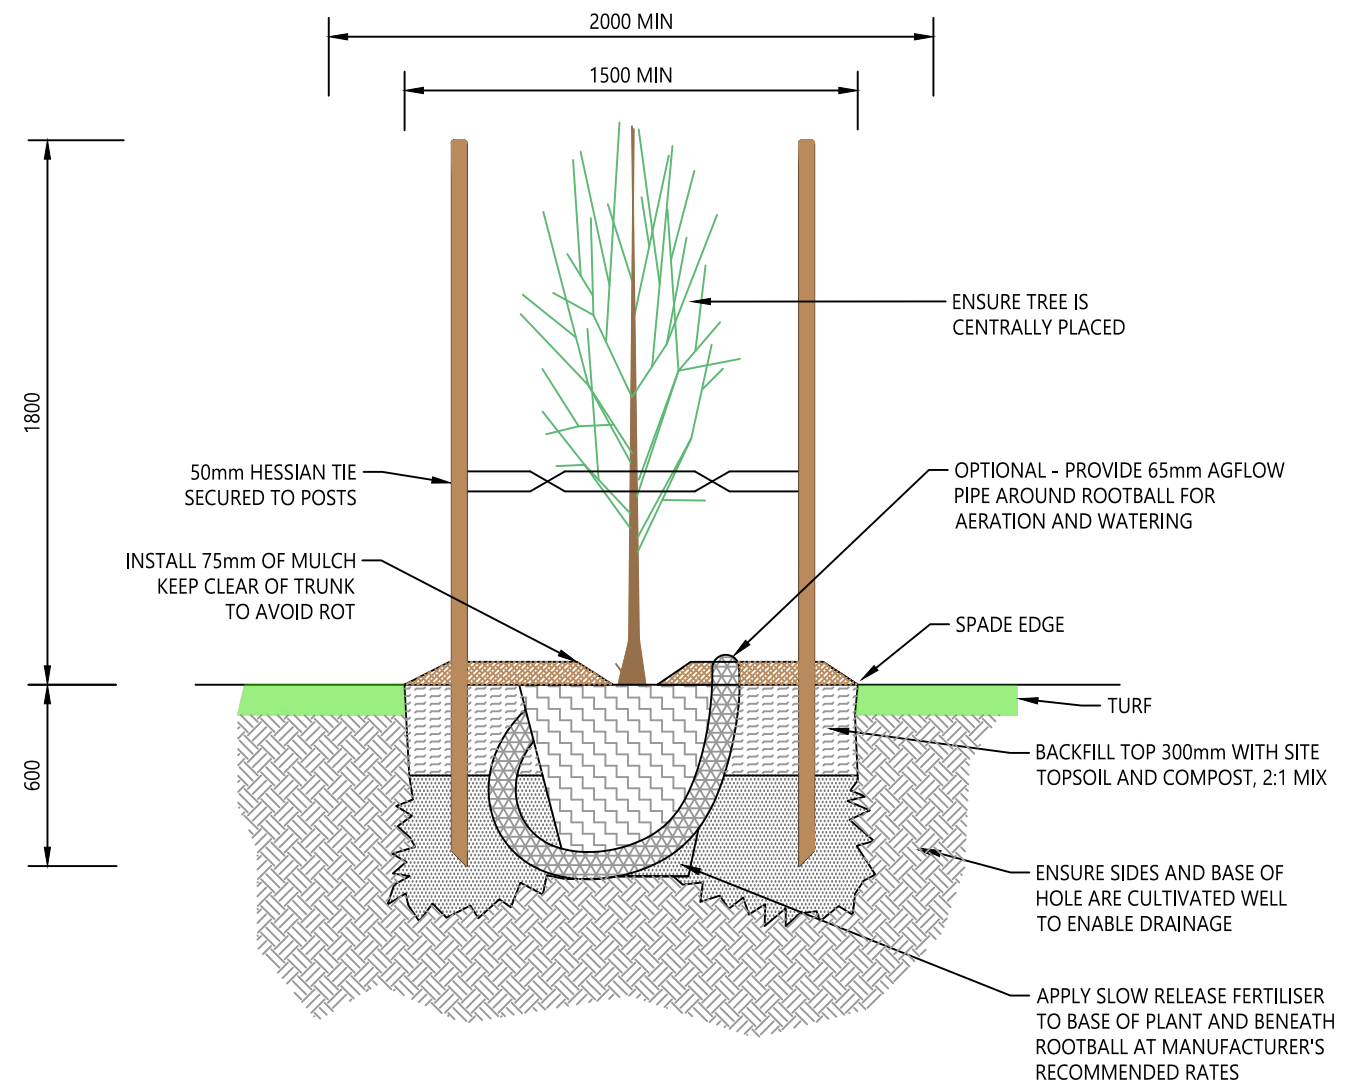


SECTION
SCALE 1:25


TYPICAL AMENITY TREE
SCALE 1:25

REV	AMENDMENT	DATE	DRAWN	APRVD	SCALE ON ORIGINAL A3 SIZE DRAWING		DRAWN	KS/MG/DM		Central Coast Council		STANDARD DRAWING	
					<div>025050075010001250</div> <div><div></div><div></div><div></div><div></div><div></div></div> <div>1:25</div>		CHECKED	M BAMBER		DRAWING NUMBER	REV		
							DATE	28/4/20				SD1002	-
							UNIT MANAGER APPROVAL						
ALL DIMENSIONS IN mm UNLESS OTHERWISE SHOWN					ASSETS PLANNING AND DESIGN		ROADS TRANSPORT DRAINAGE AND WASTE		LANDSCAPE SERIES TYPICAL AMENITY TREE				

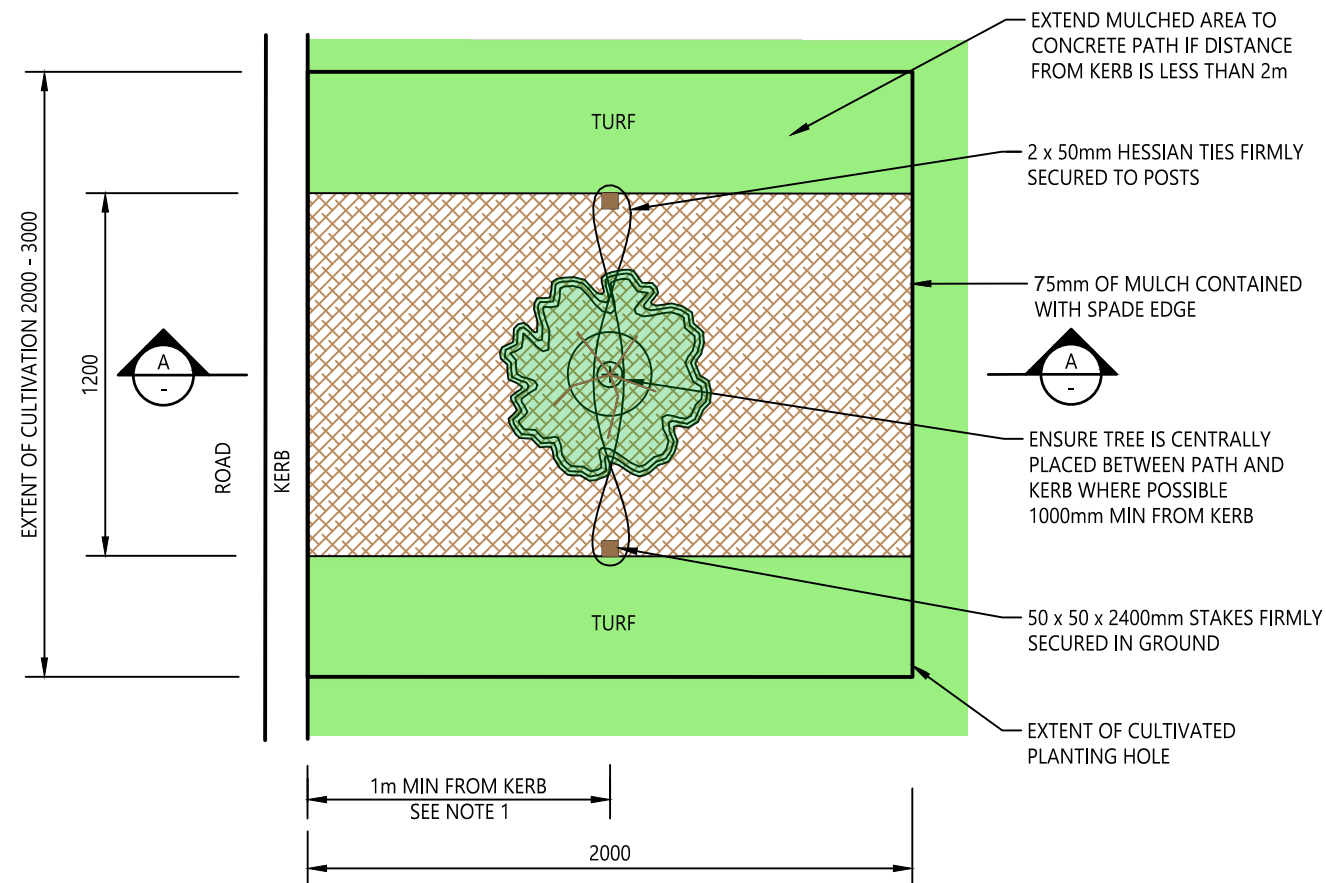

- NOTES:**
1. REFER TO COUNCIL'S WEBSITE FOR GUIDANCE ON THE SELECTION OF SUITABLE TREE SPECIES FOR PLANTING IN STREETSAPES AND OTHER PUBLIC SPACES.
 2. TREES ≤ 70 TO 100mm DIAMETER AT THEIR BASE (DEPENDING ON SPECIES) ARE NOT CONSIDERED TO BE HAZARDOUS FIXED OBJECTS FOR VEHICLE OCCUPANTS IN AUSTRROADS GUIDE TO ROAD DESIGN PART 6: ROADSIDE DESIGN, SAFETY AND BARRIERS. TREES $> 100\text{mm}$ DIAMETER AT THEIR BASE WHEN MATURE SHALL NOT BE PLANTED WITHIN ROADSIDE CLEAR ZONE DISTANCES (3 TO 4.5m FROM EDGE OF THROUGH TRAVELLED WAY ON STRAIGHT ROADS IN URBAN AREAS WITH DESIGN SPEED $\leq 60\text{km/h}$ AND AVERAGE DAILY TRAFFIC VOLUME < 750 TO 6000).

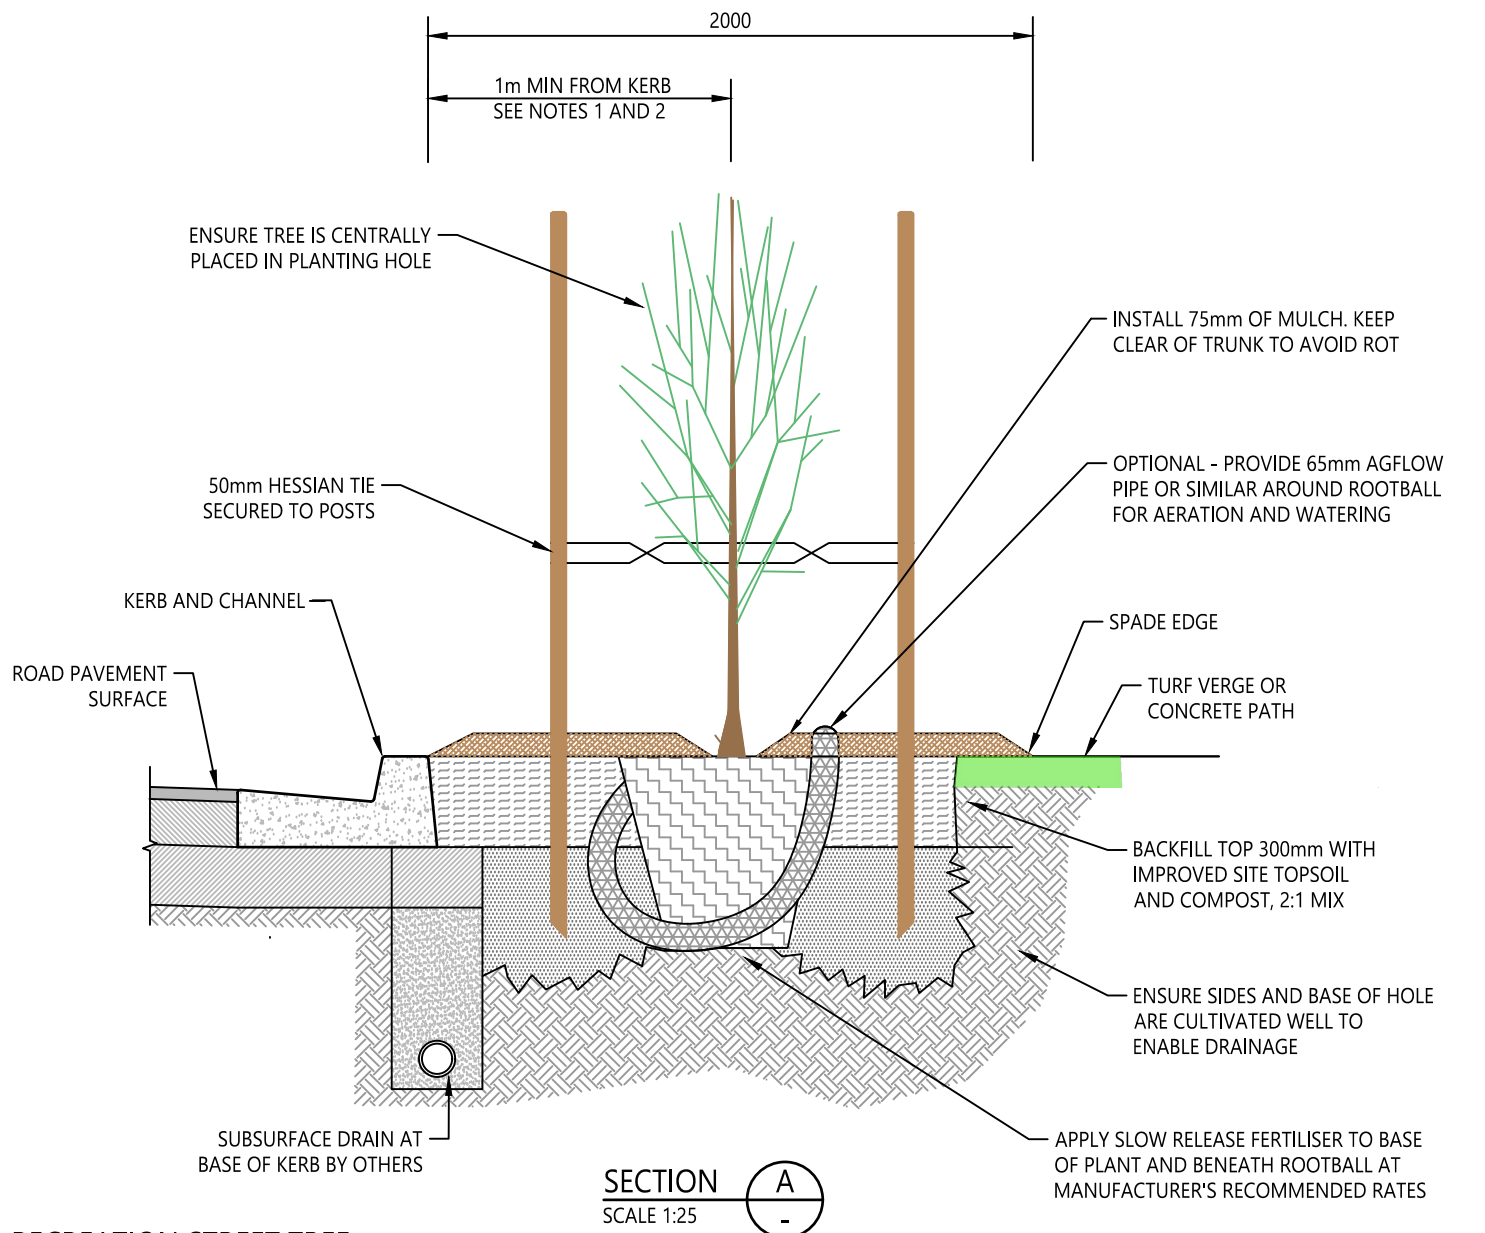

PLAN
SCALE 1:25



TYPICAL OPEN SPACE AND RECREATION STREET TREE
SCALE 1:25

					<div>SCALE ON ORIGINAL A3 SIZE DRAWING</div> <div><div>025050075010001250</div><div><div></div><div></div><div></div><div></div><div></div></div><div>1:25</div></div>	<div>DRAWN</div> <div>CHECKED</div> <div>DATE</div> <div>UNIT MANAGER APPROVAL</div> <div></div> <div>ASSETS PLANNING AND DESIGN</div>	<div>KS/MG/DM</div> <div>M BAMBER</div> <div>28/4/20</div> <div></div> <div>ROADS TRANSPORT DRAINAGE AND WASTE</div>	<div>Central Coast Council</div> <div>LANDSCAPE SERIES</div> <div>TYPICAL OPEN SPACE AND</div> <div>RECREATION STREET TREE</div>	<div>STANDARD DRAWING</div> <div><div>DRAWING NUMBER</div><div>SD1003</div></div> <div><div>REV</div><div>-</div></div> <div><div>SHEET 1 OF 1</div><div>A3</div></div>		
REV	AMENDMENT	DATE	DRAWN	APRVD	ALL DIMENSIONS IN mm UNLESS OTHERWISE SHOWN						