



**TUGGERAH LEVEL 2 EASTERN EXTENSION**

10  
11  
DA-14 A

**Westfield**  
Westfield Design & Construction Pty Ltd




SCHEME 12  
PERFORMANCE

**TUGGERAH LEVEL 2 EASTERN EXTENSION**

DA-13



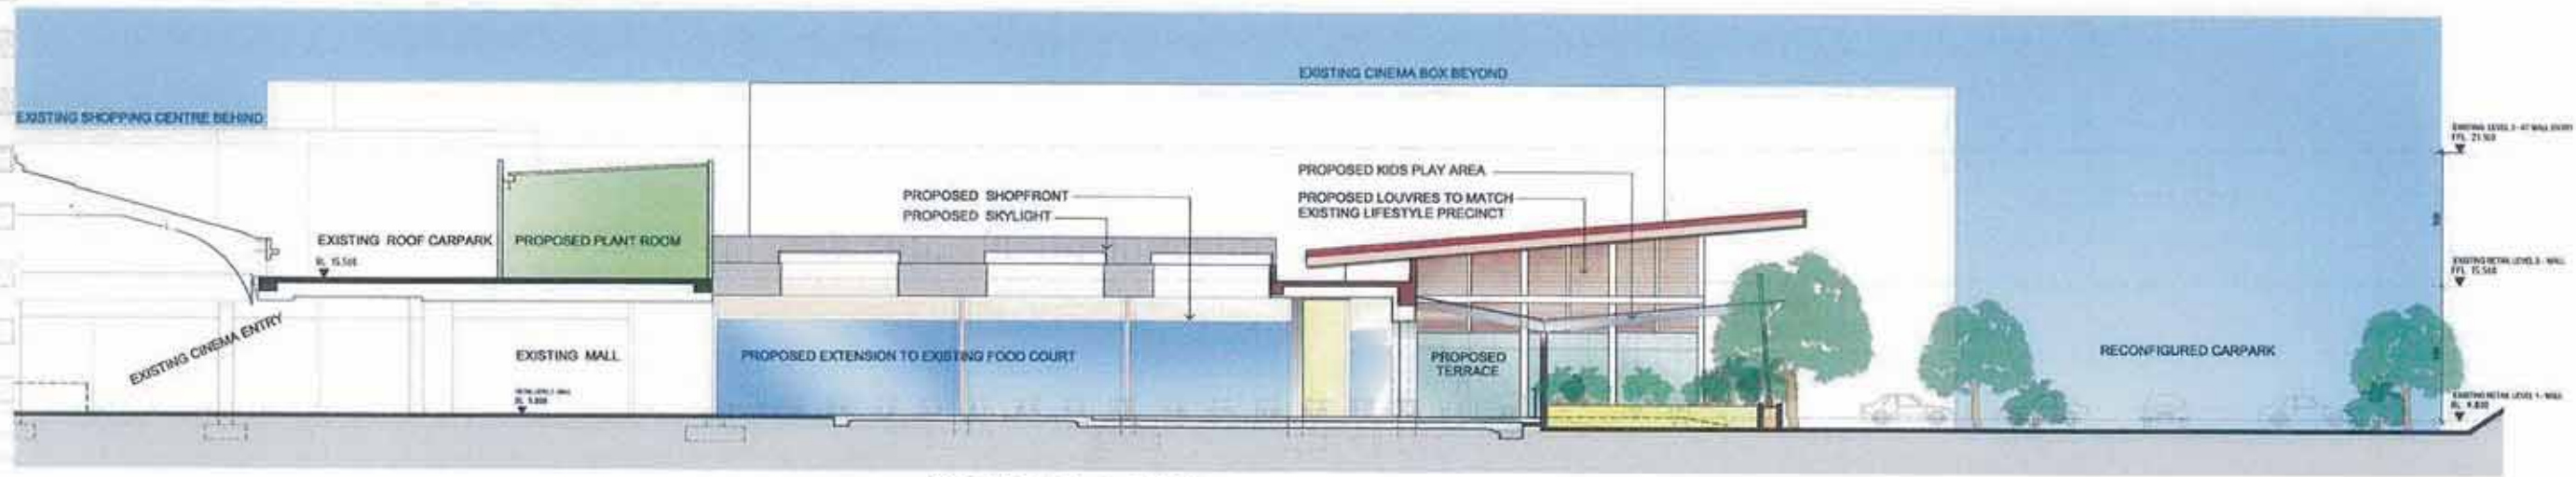

SECTION A - A 1:100



KEY PLAN




CROSS SECTION A-A 1:500

SCHEME 12  
CROSS SECTIONS A - A

TUGGERAH LEVEL 2 EASTERN EXTENSION

1:500 & 1:100 @ A0  
PROJECT NO: 1000000001  
DATE: 30/05/07  
DA - 11 A



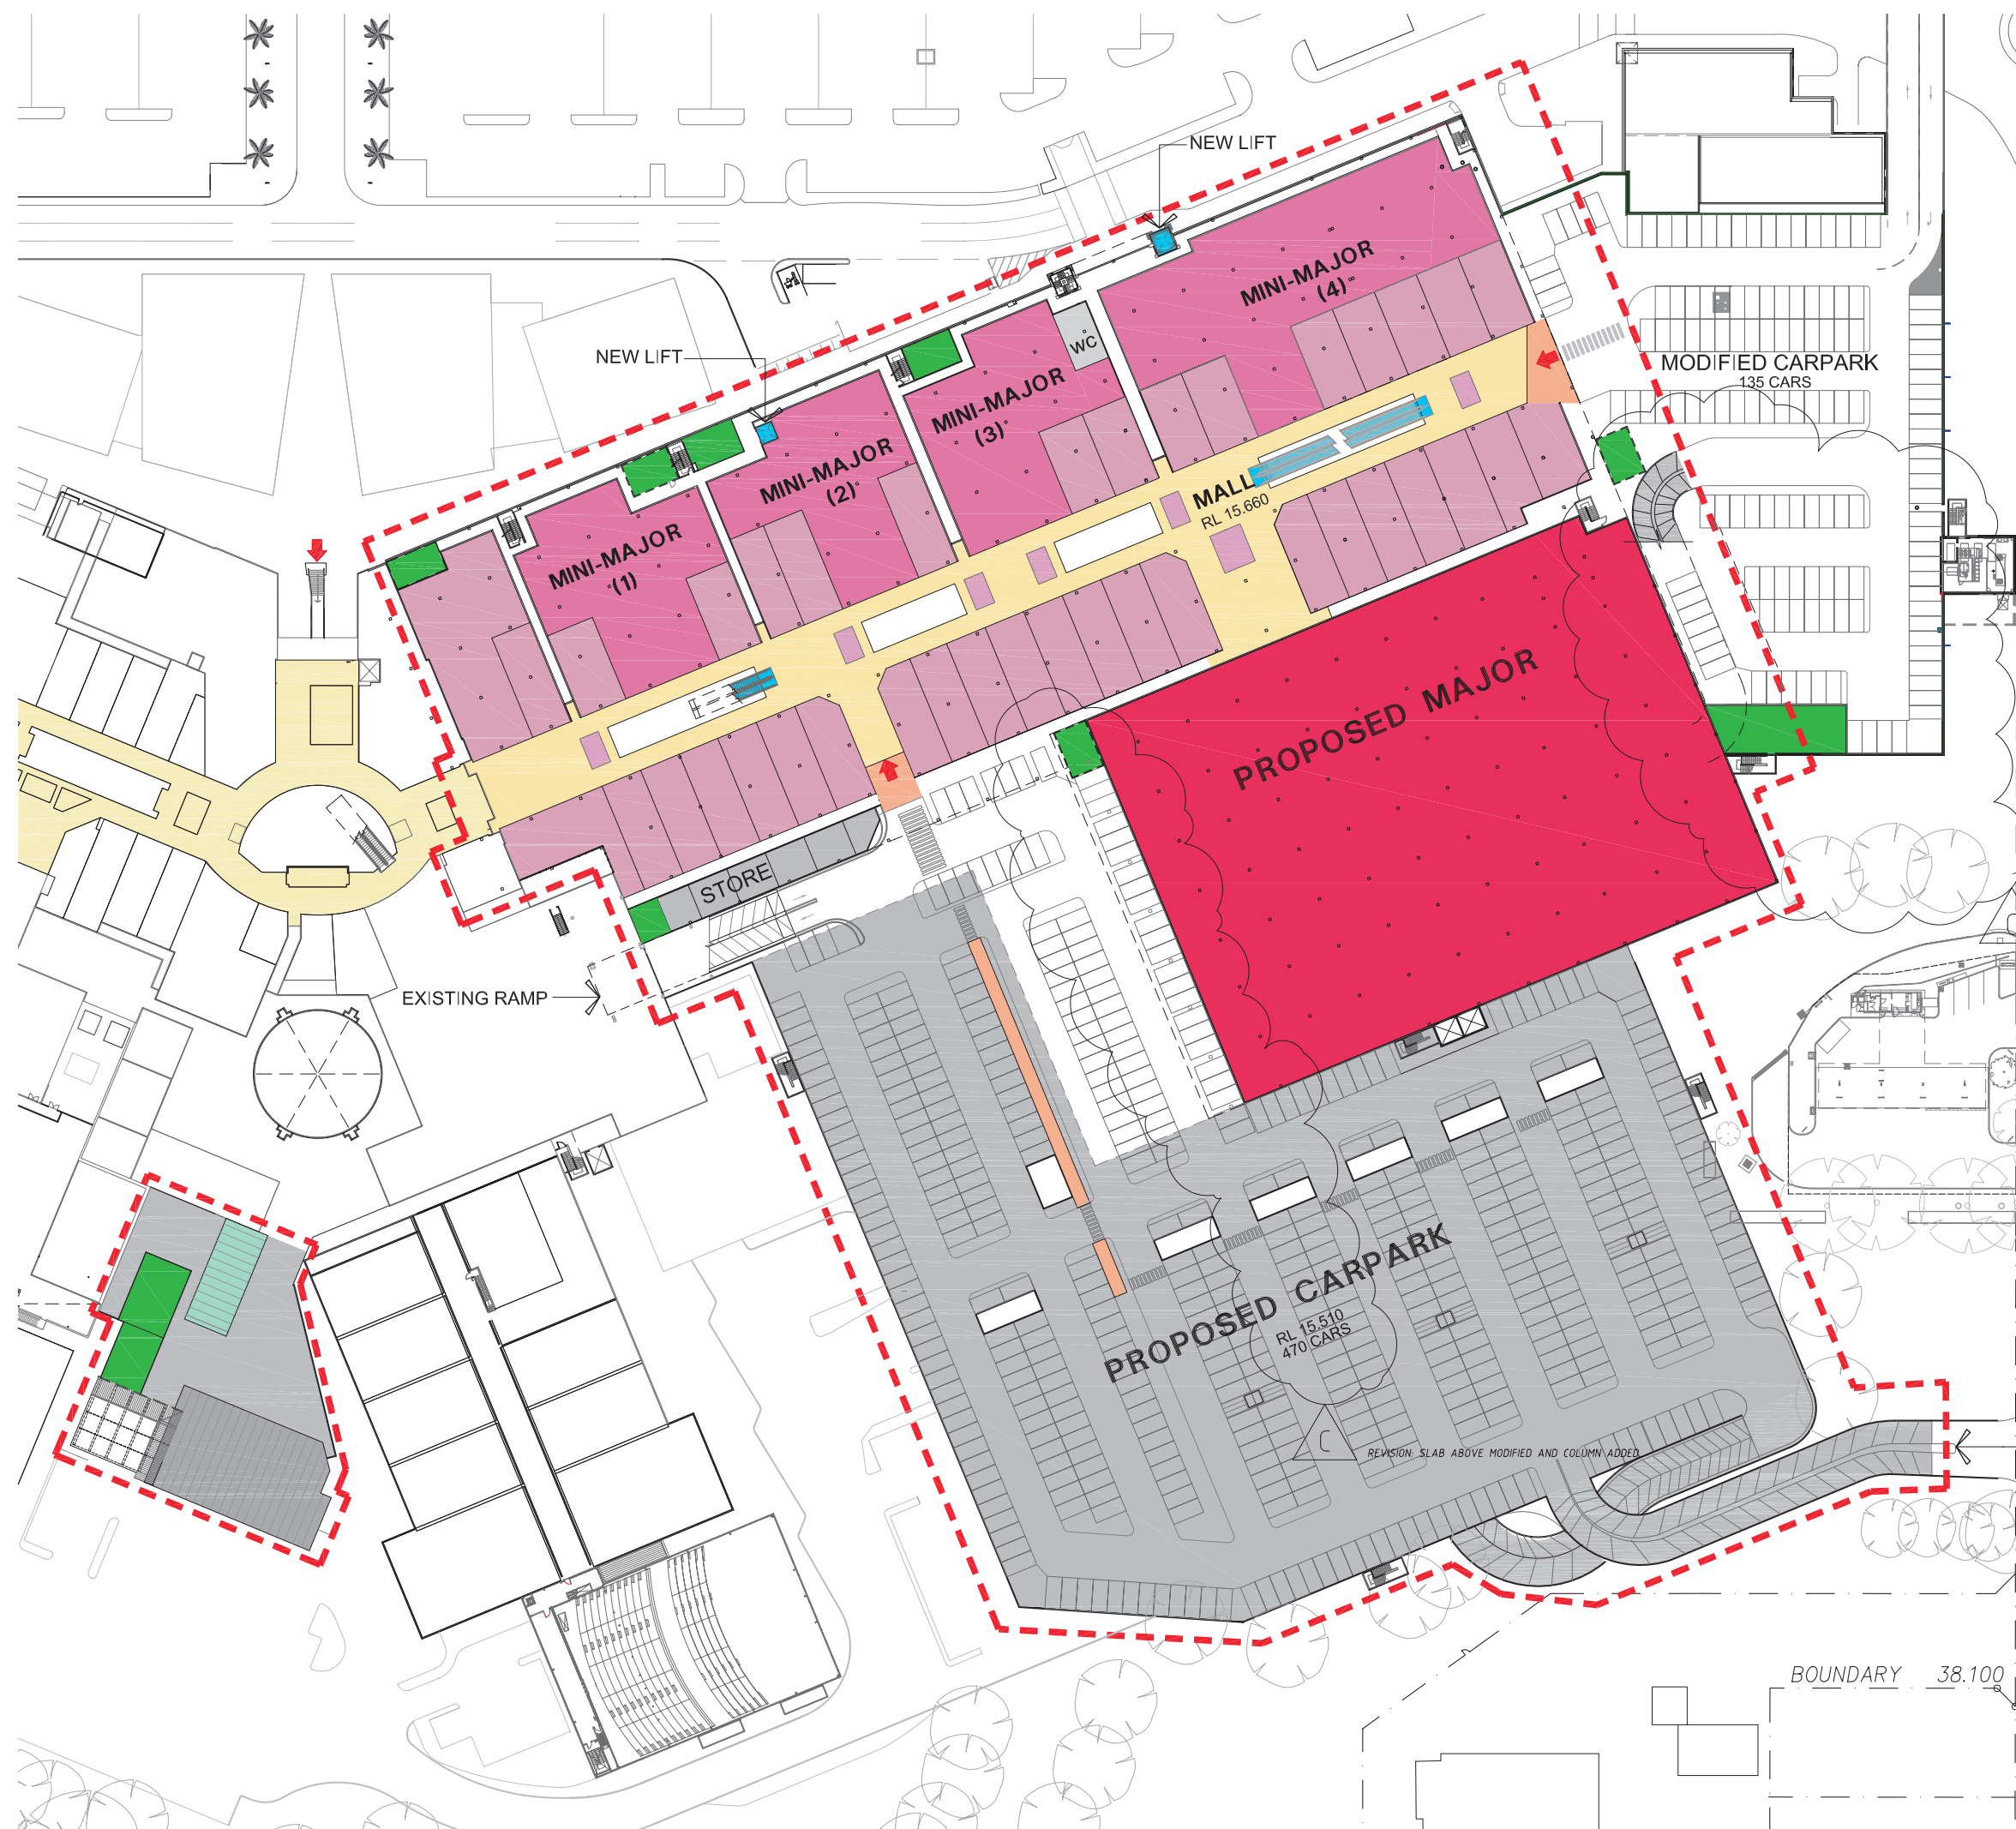

NEW LIFT

NEW LIFT

MINI-MAJOR (1)

MINI-MAJOR (2)

MINI-MAJOR (3)

MINI-MAJOR (4)

MODIFIED CARPARK  
135 CARS

MALL  
RL 15.660

STORE


EXISTING RAMP

PROPOSED MAJOR

PROPOSED CARPARK  
RL 15.510  
470 CARS

REVISION: SLAB ABOVE MODIFIED AND COLUMN ADDED

BOUNDARY 38.100

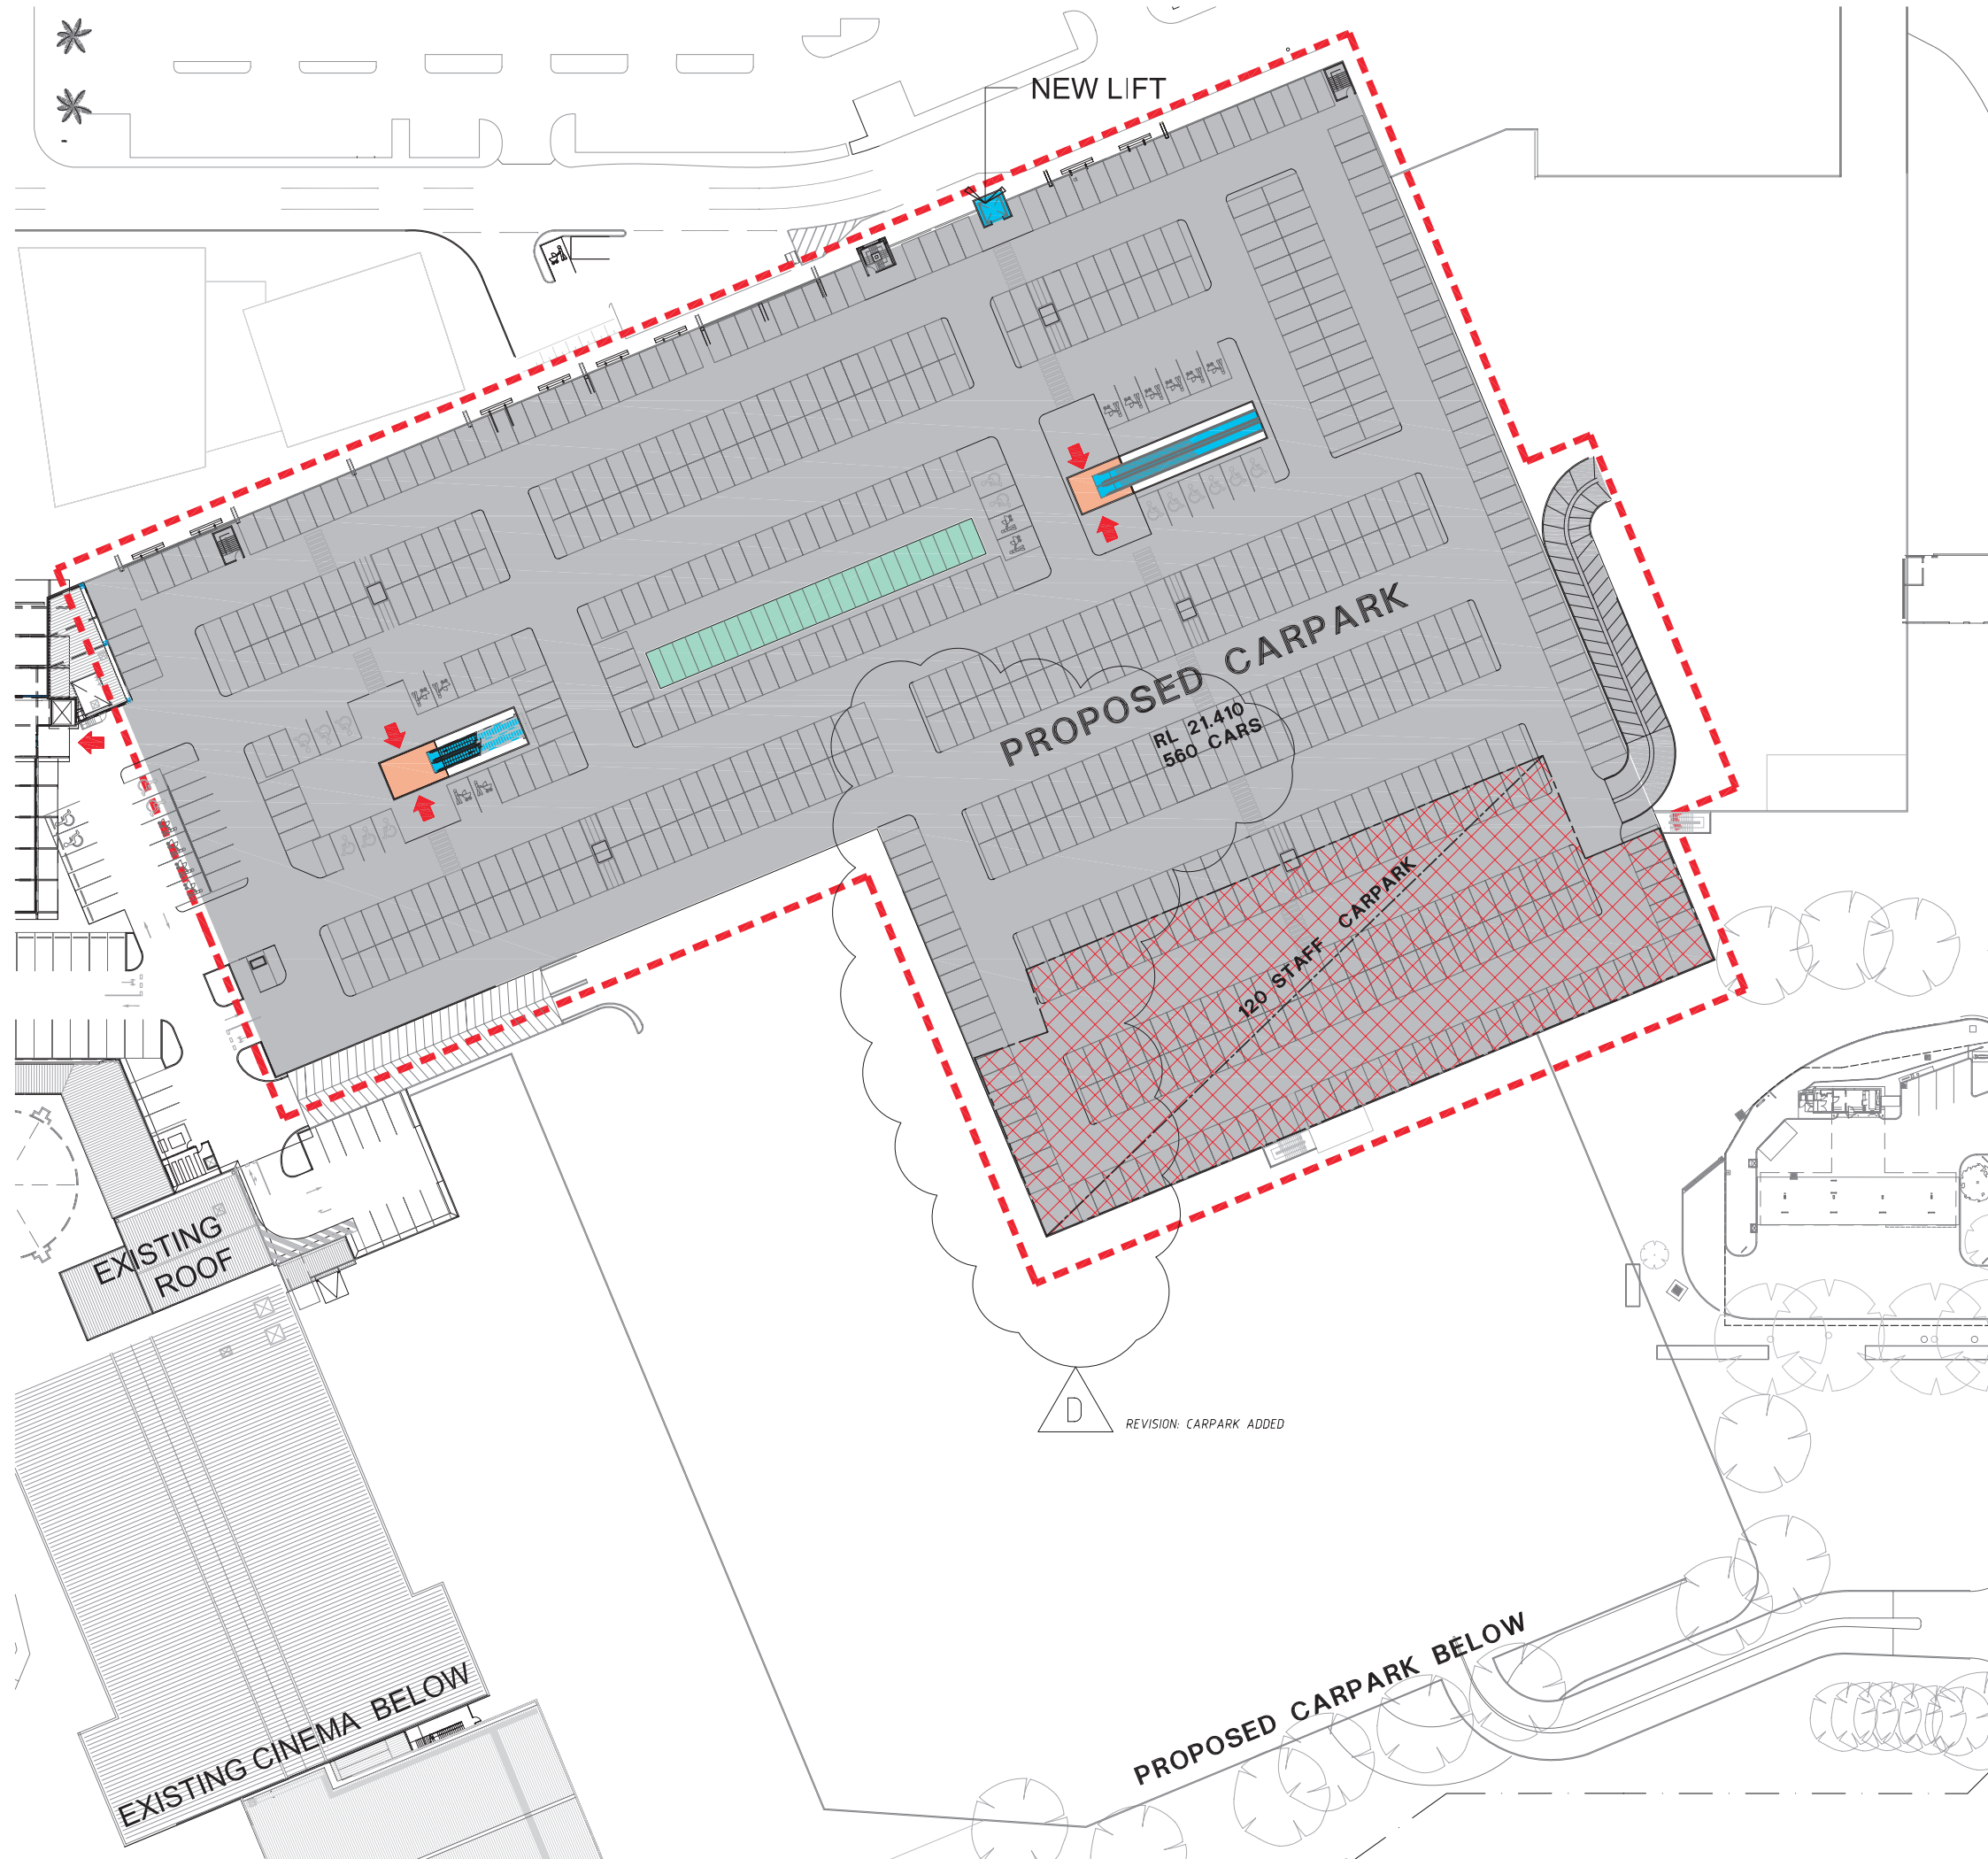

NEW LIFT

PROPOSED CARPARK  
RL 21.410  
560 CARS

120 STAFF CARPARK

EXISTING ROOF


EXISTING CINEMA BELOW

D

REVISION: CARPARK ADDED


PROPOSED CARPARK BELOW

PROPOSED DEVELOPMENT

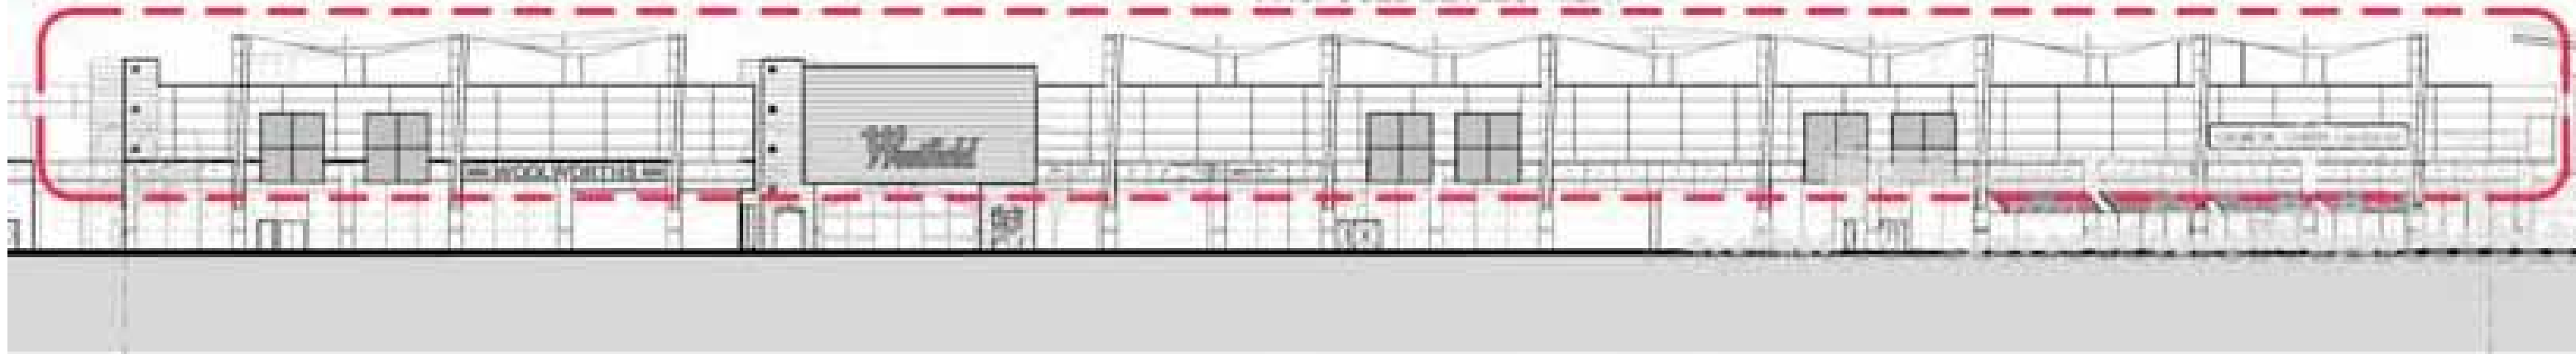


VIEW 01 - PROPOSED NORTH ELEVATION



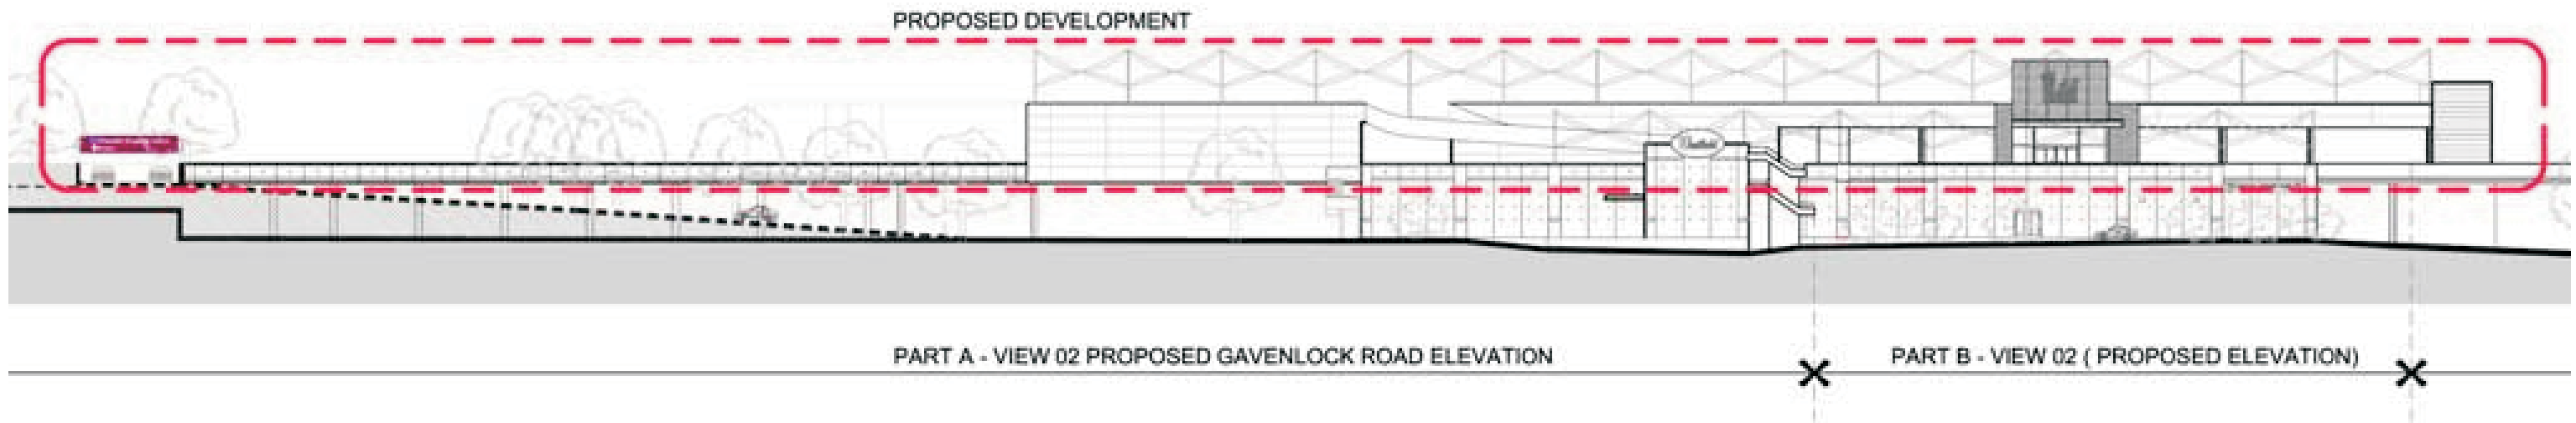

GAVENLOCK ROAD ELEVATION 1:500

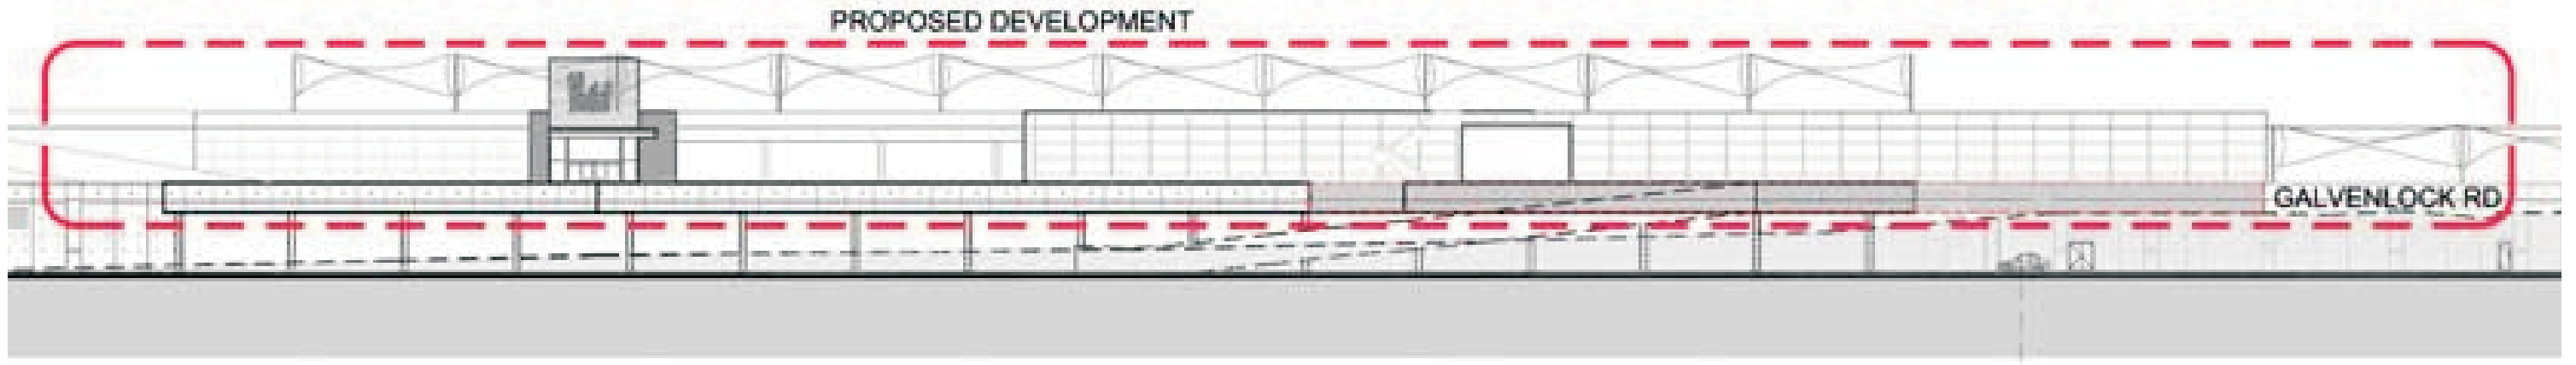


VIEW 03 - PROPOSED SOUTH-EAST ELEVATION

EXISTING BUILDING





PROPOSED DEVELOPMENT

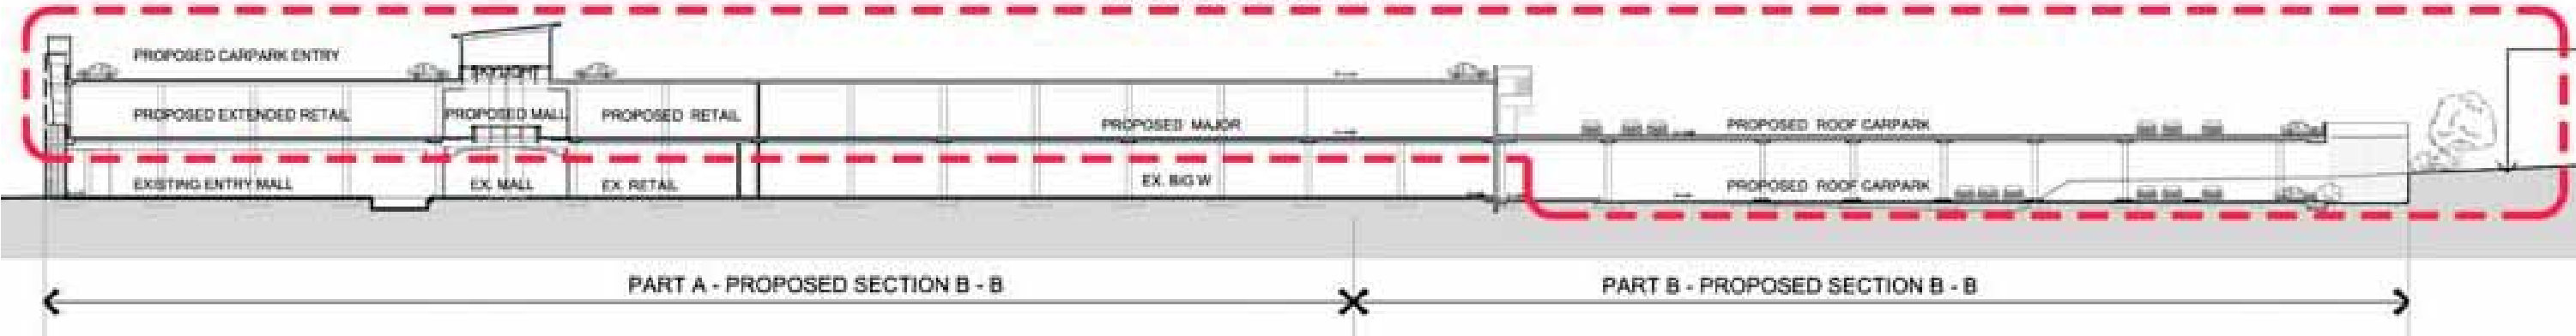

PART A - PROPOSED SECTION B - B

PART B - PROPOSED SECTION B - B