


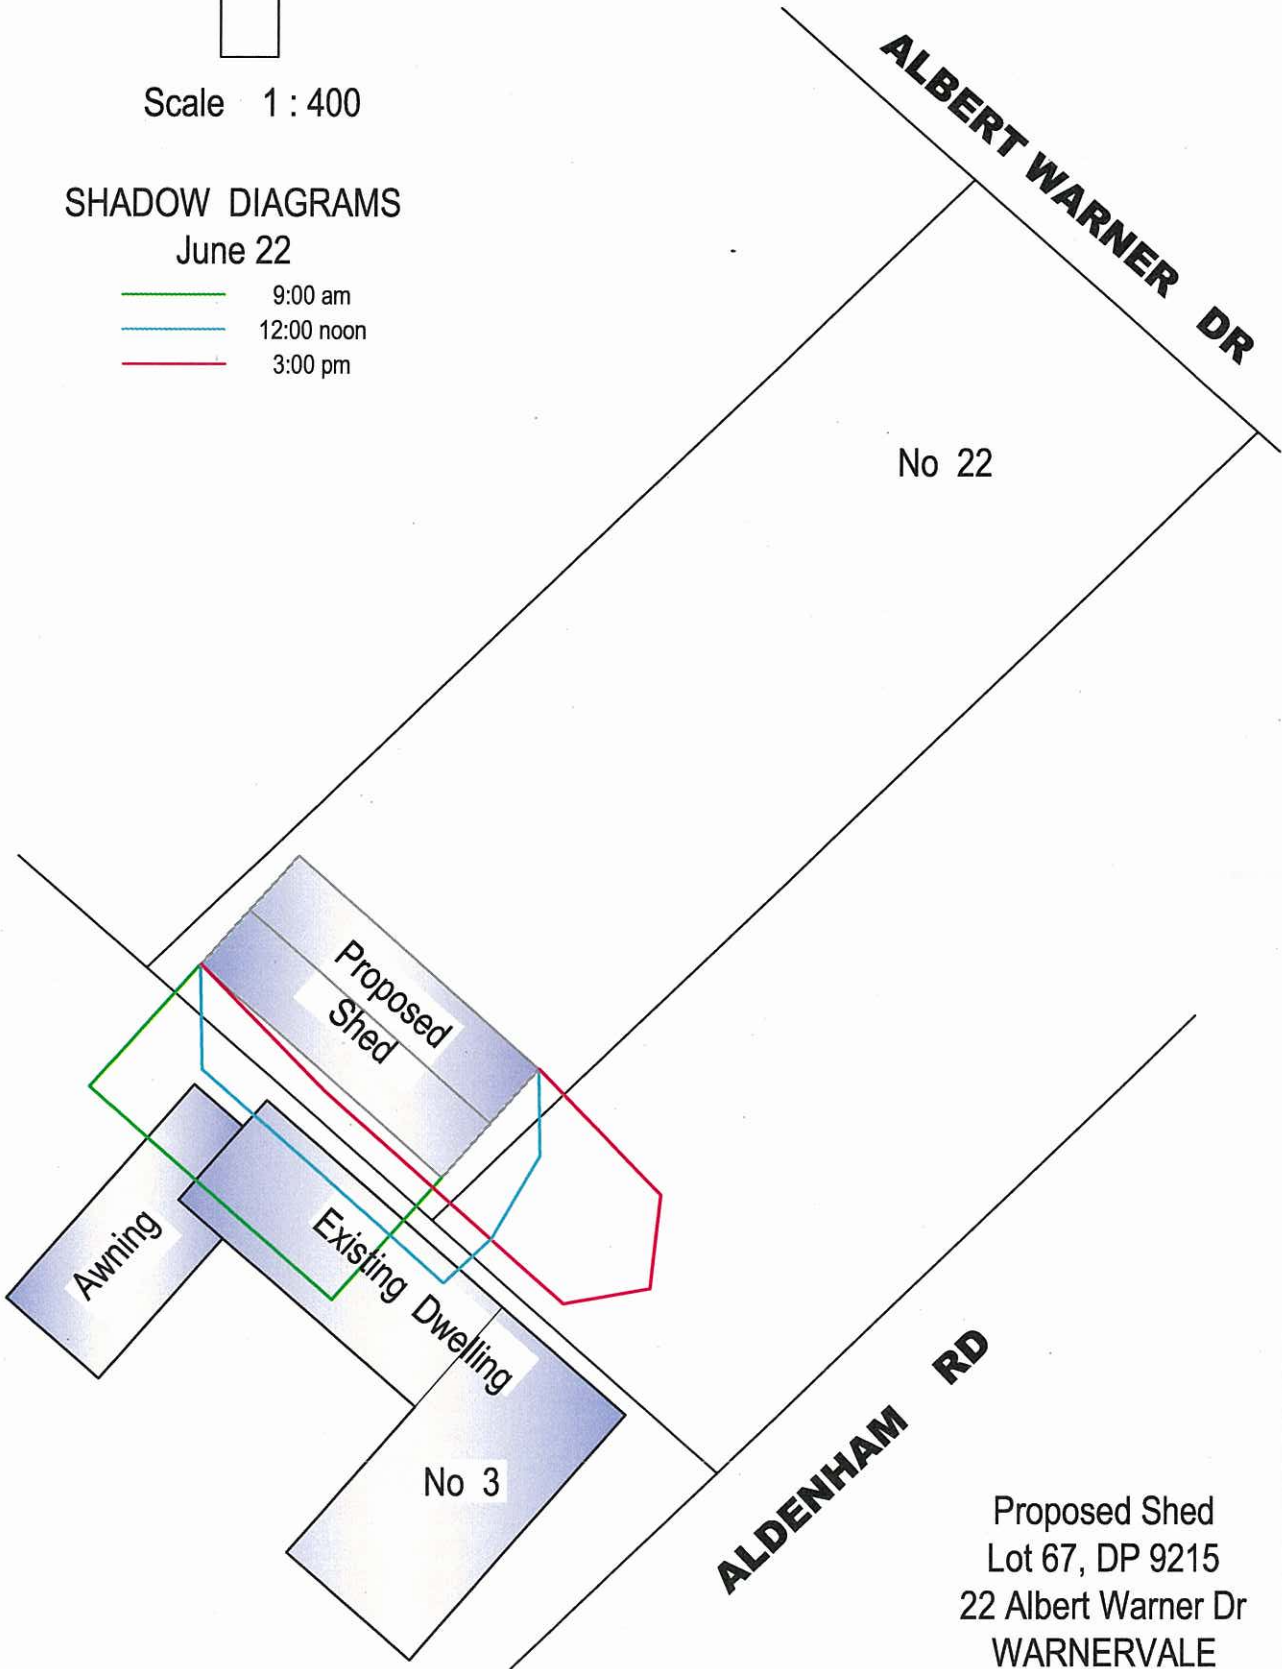


Scale 1 : 400

SHADOW DIAGRAMS

June 22

-  9:00 am
-  12:00 noon
-  3:00 pm



No 22

No 3

Proposed Shed
Lot 67, DP 9215
22 Albert Warner Dr
WARNERVALE