



SEE BELOW

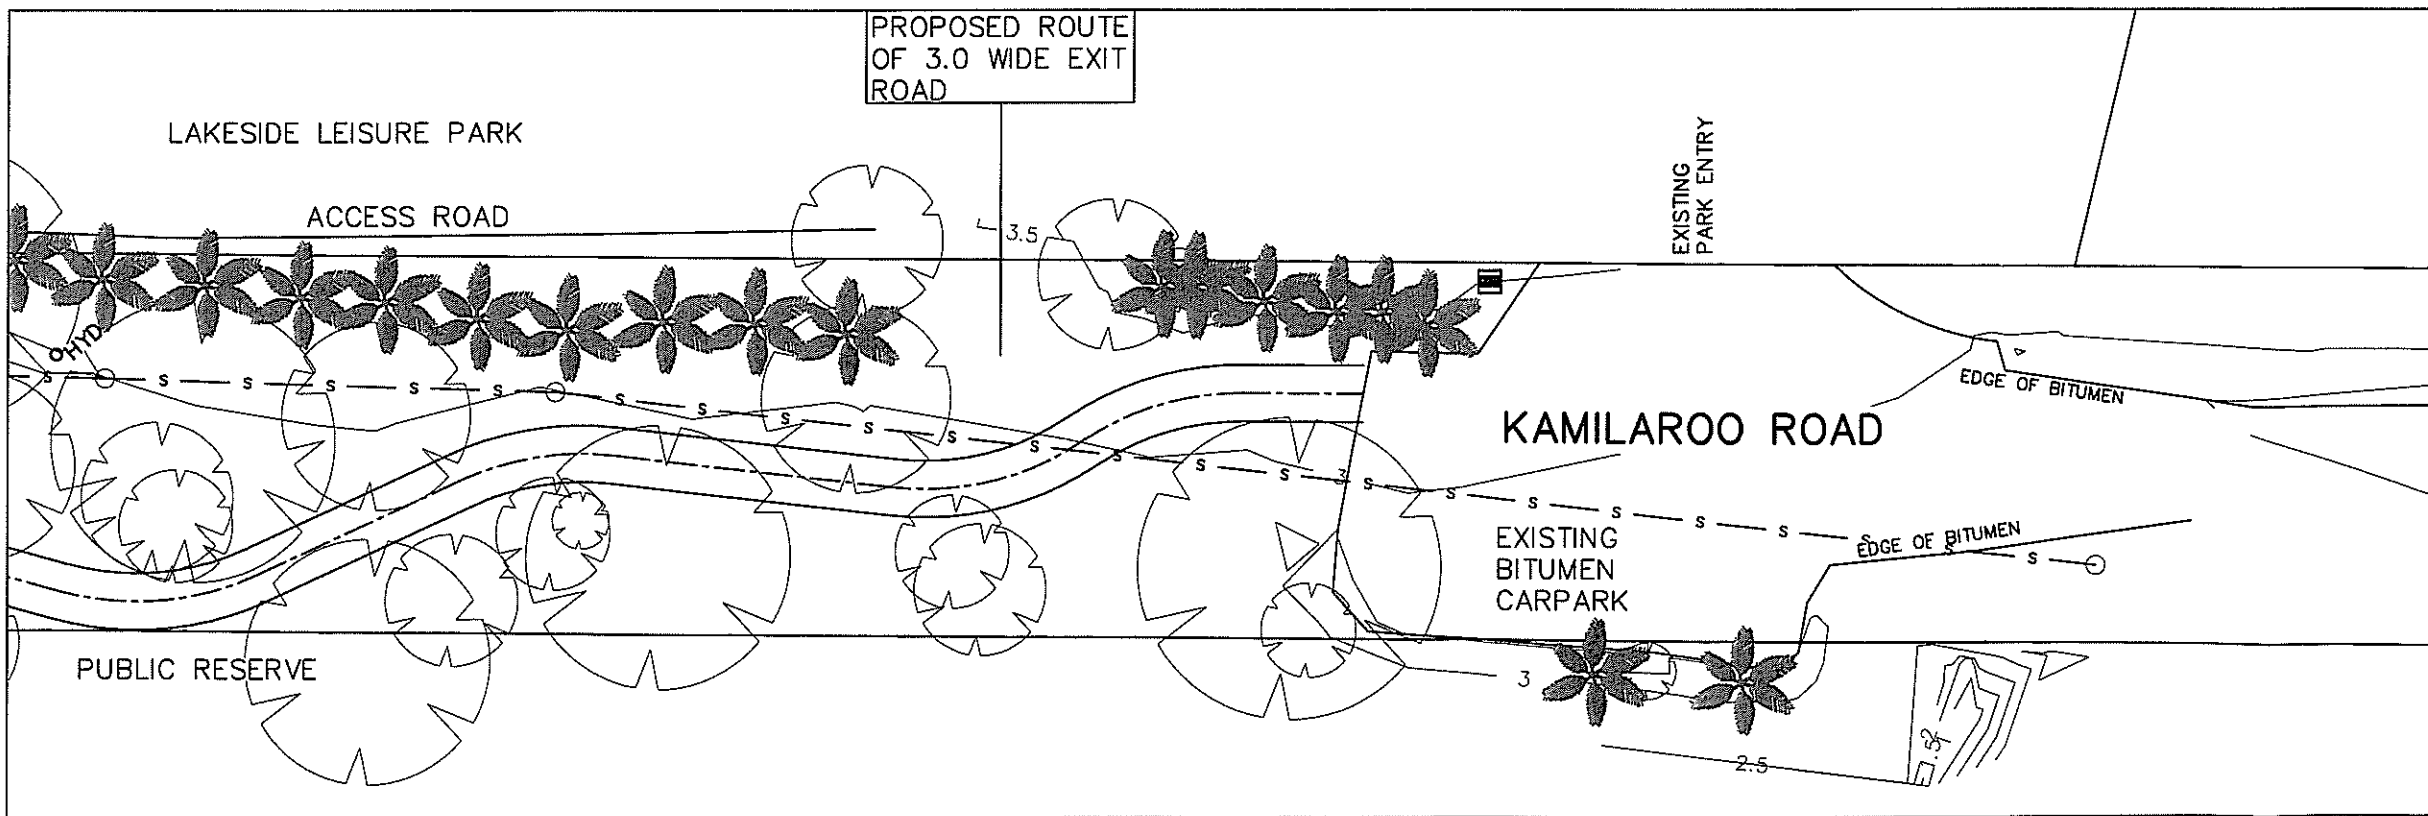

SEE ABOVE

LEGEND

- 4 — SURFACE CONTOURS
- EXISTING TREES
- EXISTING TREES TO BE REMOVED
- ★ EXISTING PALM TREES
- s - s - EXISTING SEWER
- SW - SW - EXISTING STORMWATER

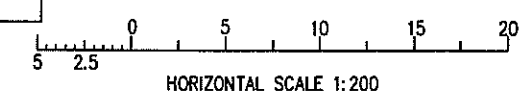

JOHNSON PARTNERS
 (NSW) Pty Ltd. ABN 42 003 341 544
 SURVEYING, ENGINEERING & PLANNING CONSULTANTS

Suite 4, 1st Floor
 369 - 371 Mann Street
 Gosford N.S.W. 2250
 P.O. Box 2020, Gosford
 Phone: (02) 43247611
 Fax: (02) 43234230
 DX 7250 GOSFORD

QUALITY ASSURANCE DOCUMENT CONTROL

WHEN SIGNED IN RED THIS DRAWING IS CONTROLLED AND IF NOT SIGNED THIS PLAN MUST BE VERIFIED AGAINST A CONTROLLED COPY PRIOR TO USE TO ENSURE IT IS THE CURRENT ISSUE.

No.	DATE	REVISIONS	APPD.

ALL DIMENSIONS ARE IN METRES. DO NOT SCALE

PROJECT
 RESIDENTIAL RESORT
 SALIENA AVENUE
 LAKE MUNMORAH

Scale 1:200

Date	Ref. No.	10849
07-08-07	07-08-07	10849
A.H.D. Designed		Cad File 10849D17.DWG
S.L. Checked		Dwg No. D17
B.Mc. Approved		Rev. A
		Sheet 1 of 1

TITLE
 PLAN OF PROPOSED EXIT ROAD