


Adcock Park, West Gosford Redevelopment Masterplan

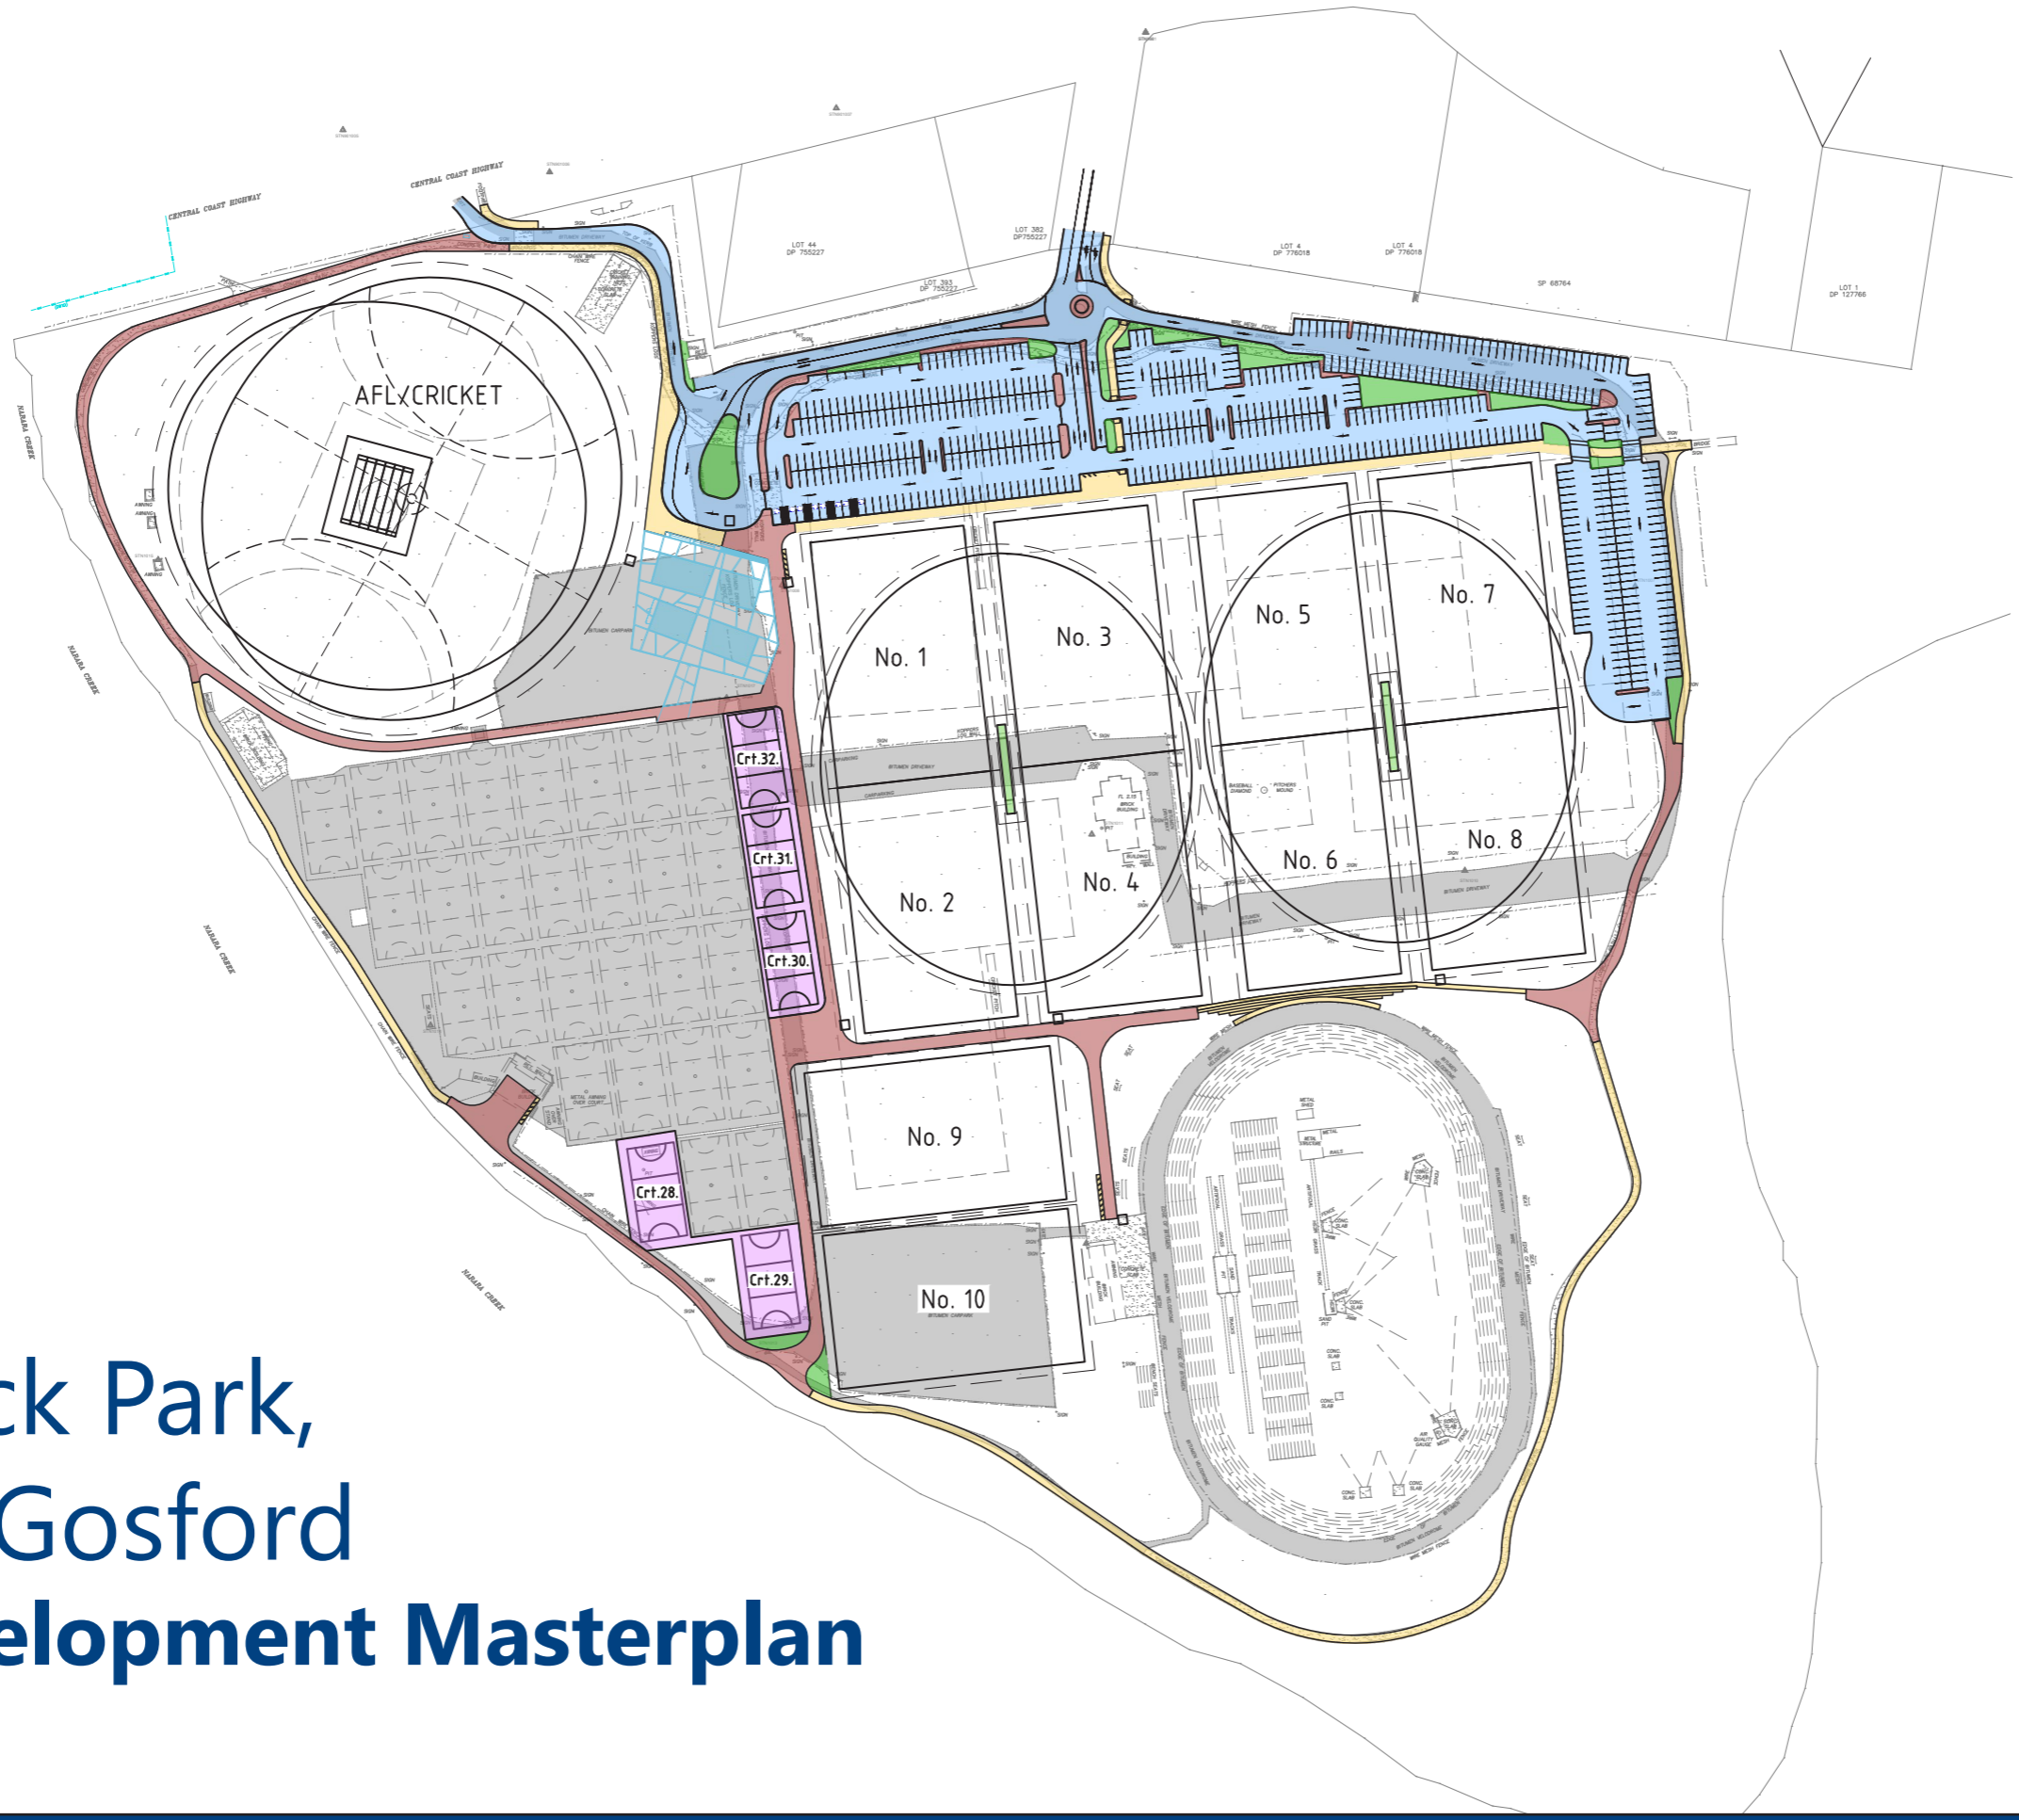

LEGEND	
	PROPOSED HEAVY DUTY CONCRETE SHARED PATH
	PROPOSED LIGHT DUTY CONCRETE SHARED PATH
	PROPOSED AC VEHICULAR PAVEMENT
	NOMINAL LANDSCAPING
	PROPOSED NETBALL COURTS

